

TREĆA NAGRADA: rad pod šifrom „28“

Autor: Mira Tadej Crnković, dipl.ing.arh., STUDIO TADEI d.o.o.


Vizualizacije: Boris Goreta

Konzultanti:

Konstrukcija: Juraj Pojatina, dipl.ing.građ., STUDIO ARHING d.o.o.



Instalacije: Salih Demirović, mag.ing.el., Filip Majcenić, mag.ing.mech., IPRO-INŽENJERING d.o.o.


Zaštita od požara: Željko Mužević, univ.spec.aedif., FLAMIT d.o.o.

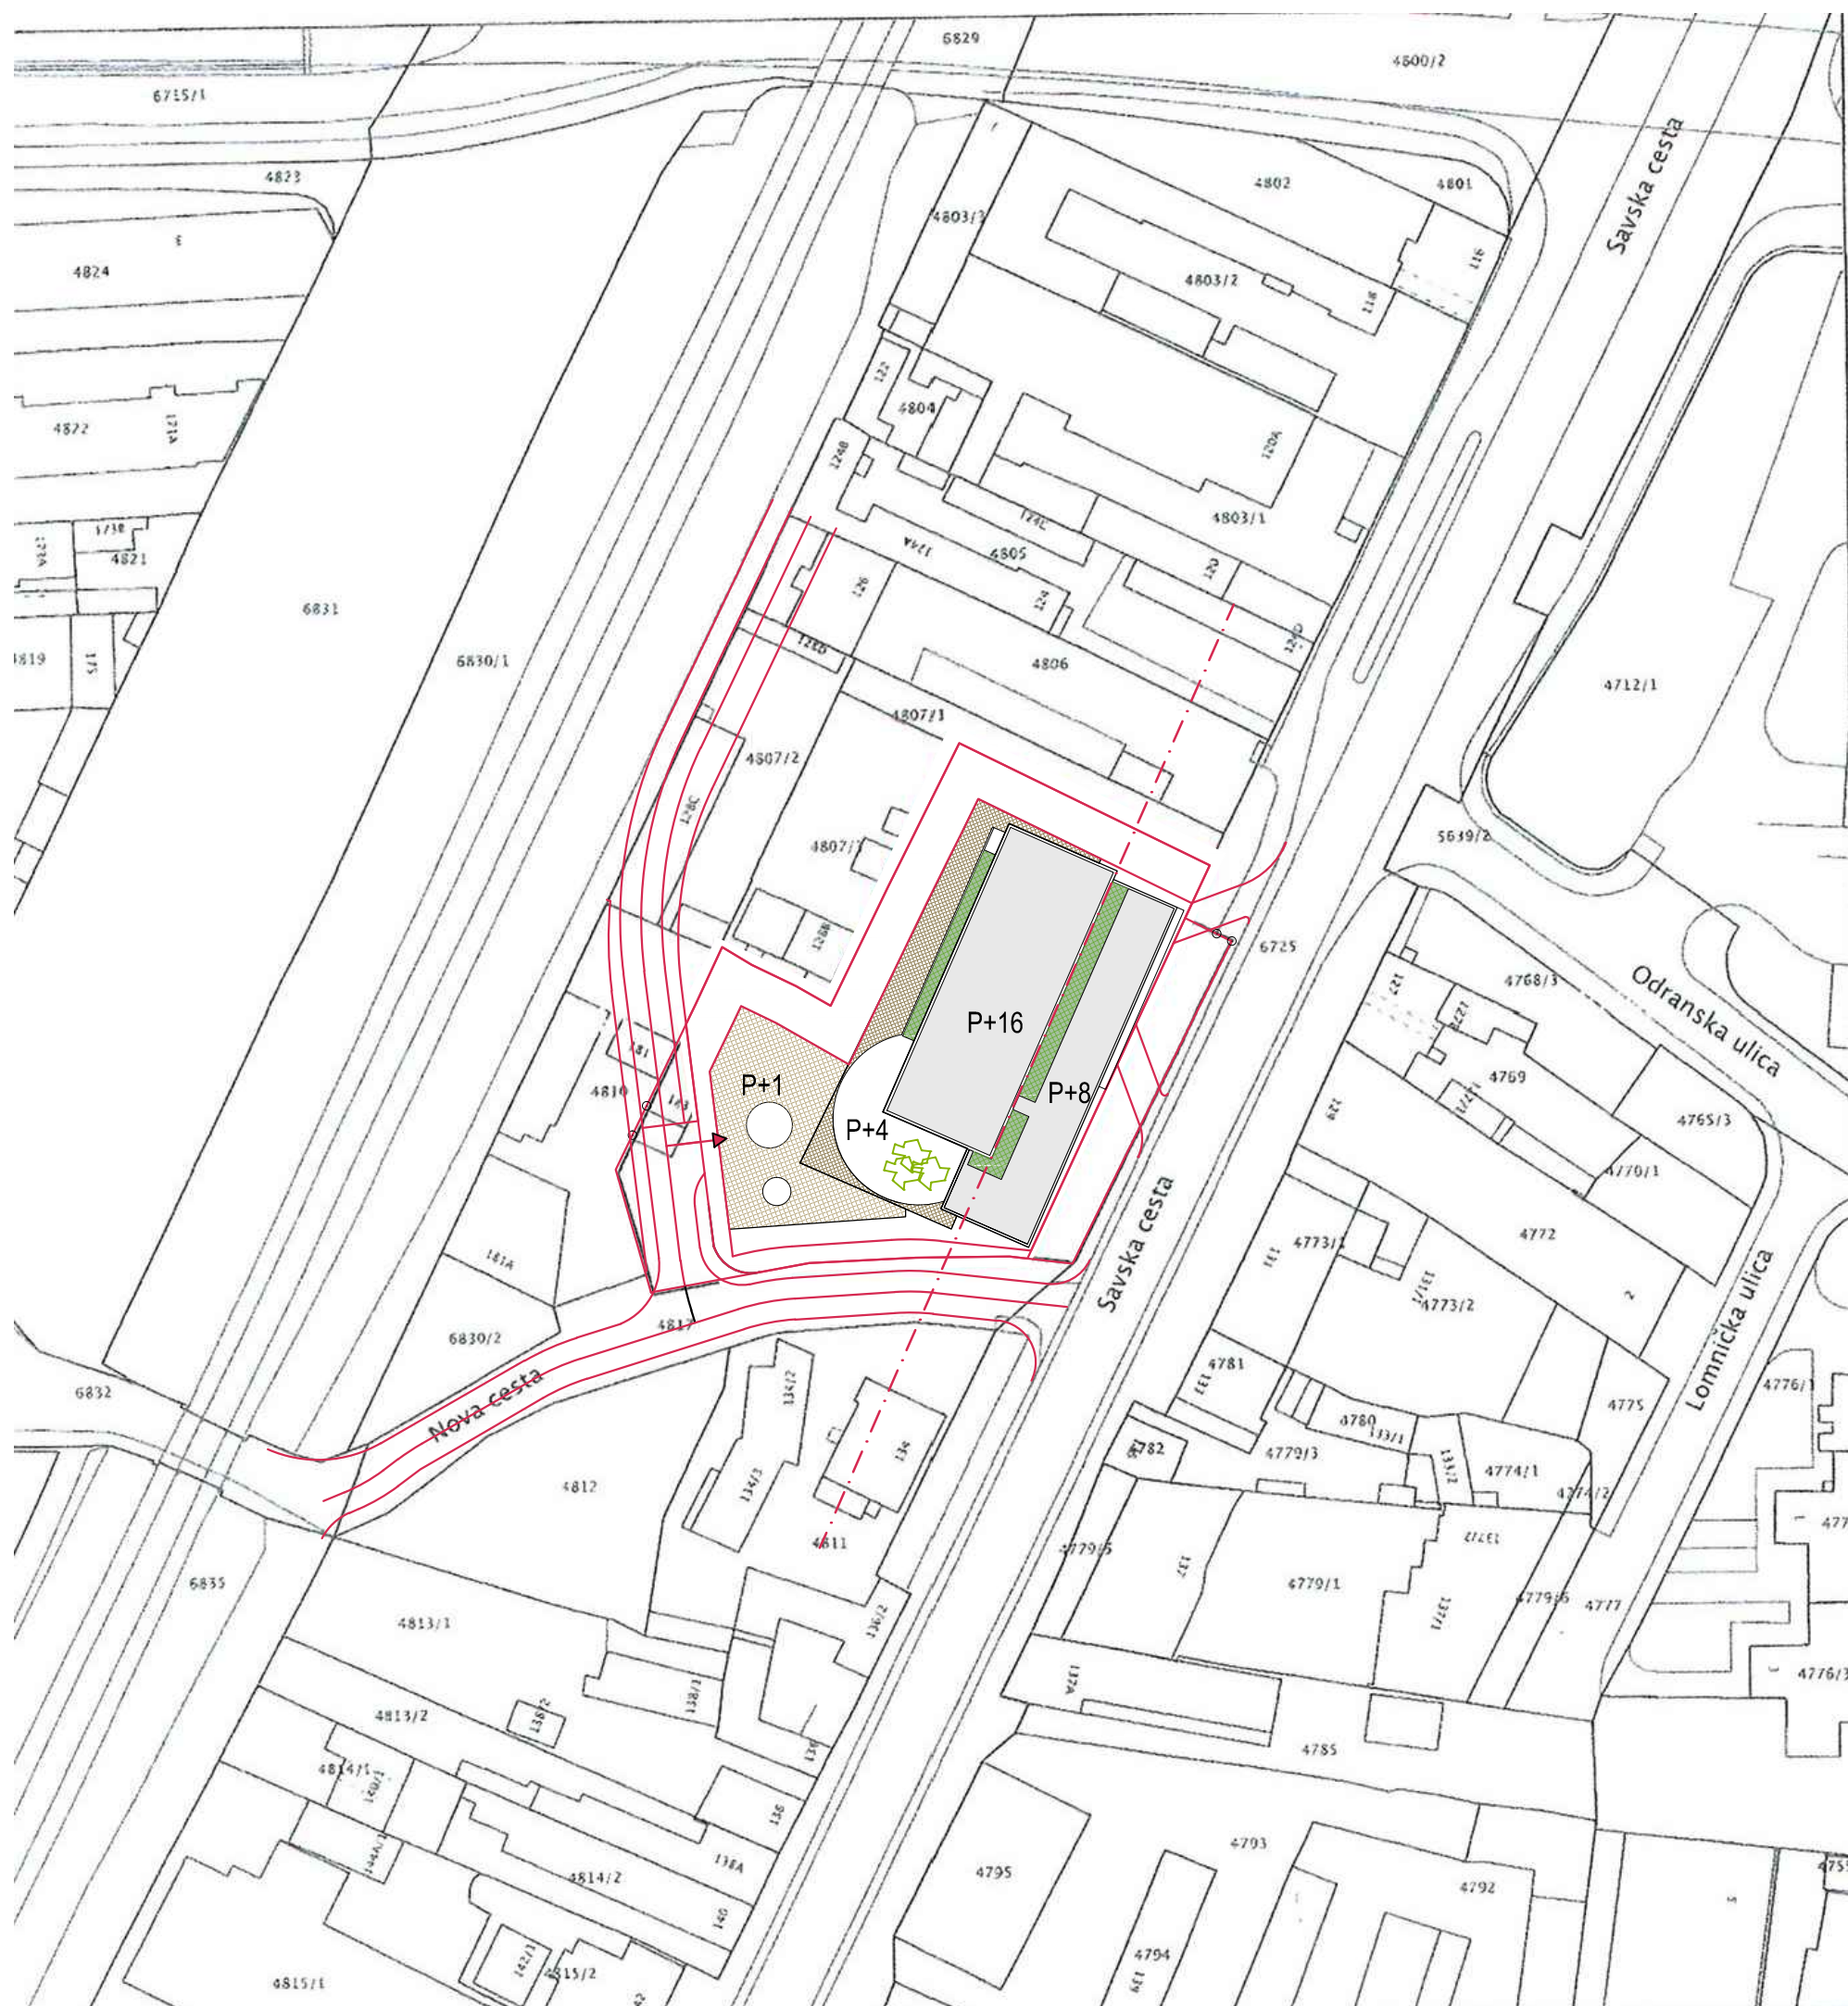

URBANISTIČKO RJEŠENJE NA KOPIJI KATASTARSKOG PLANA MJ 1:1000




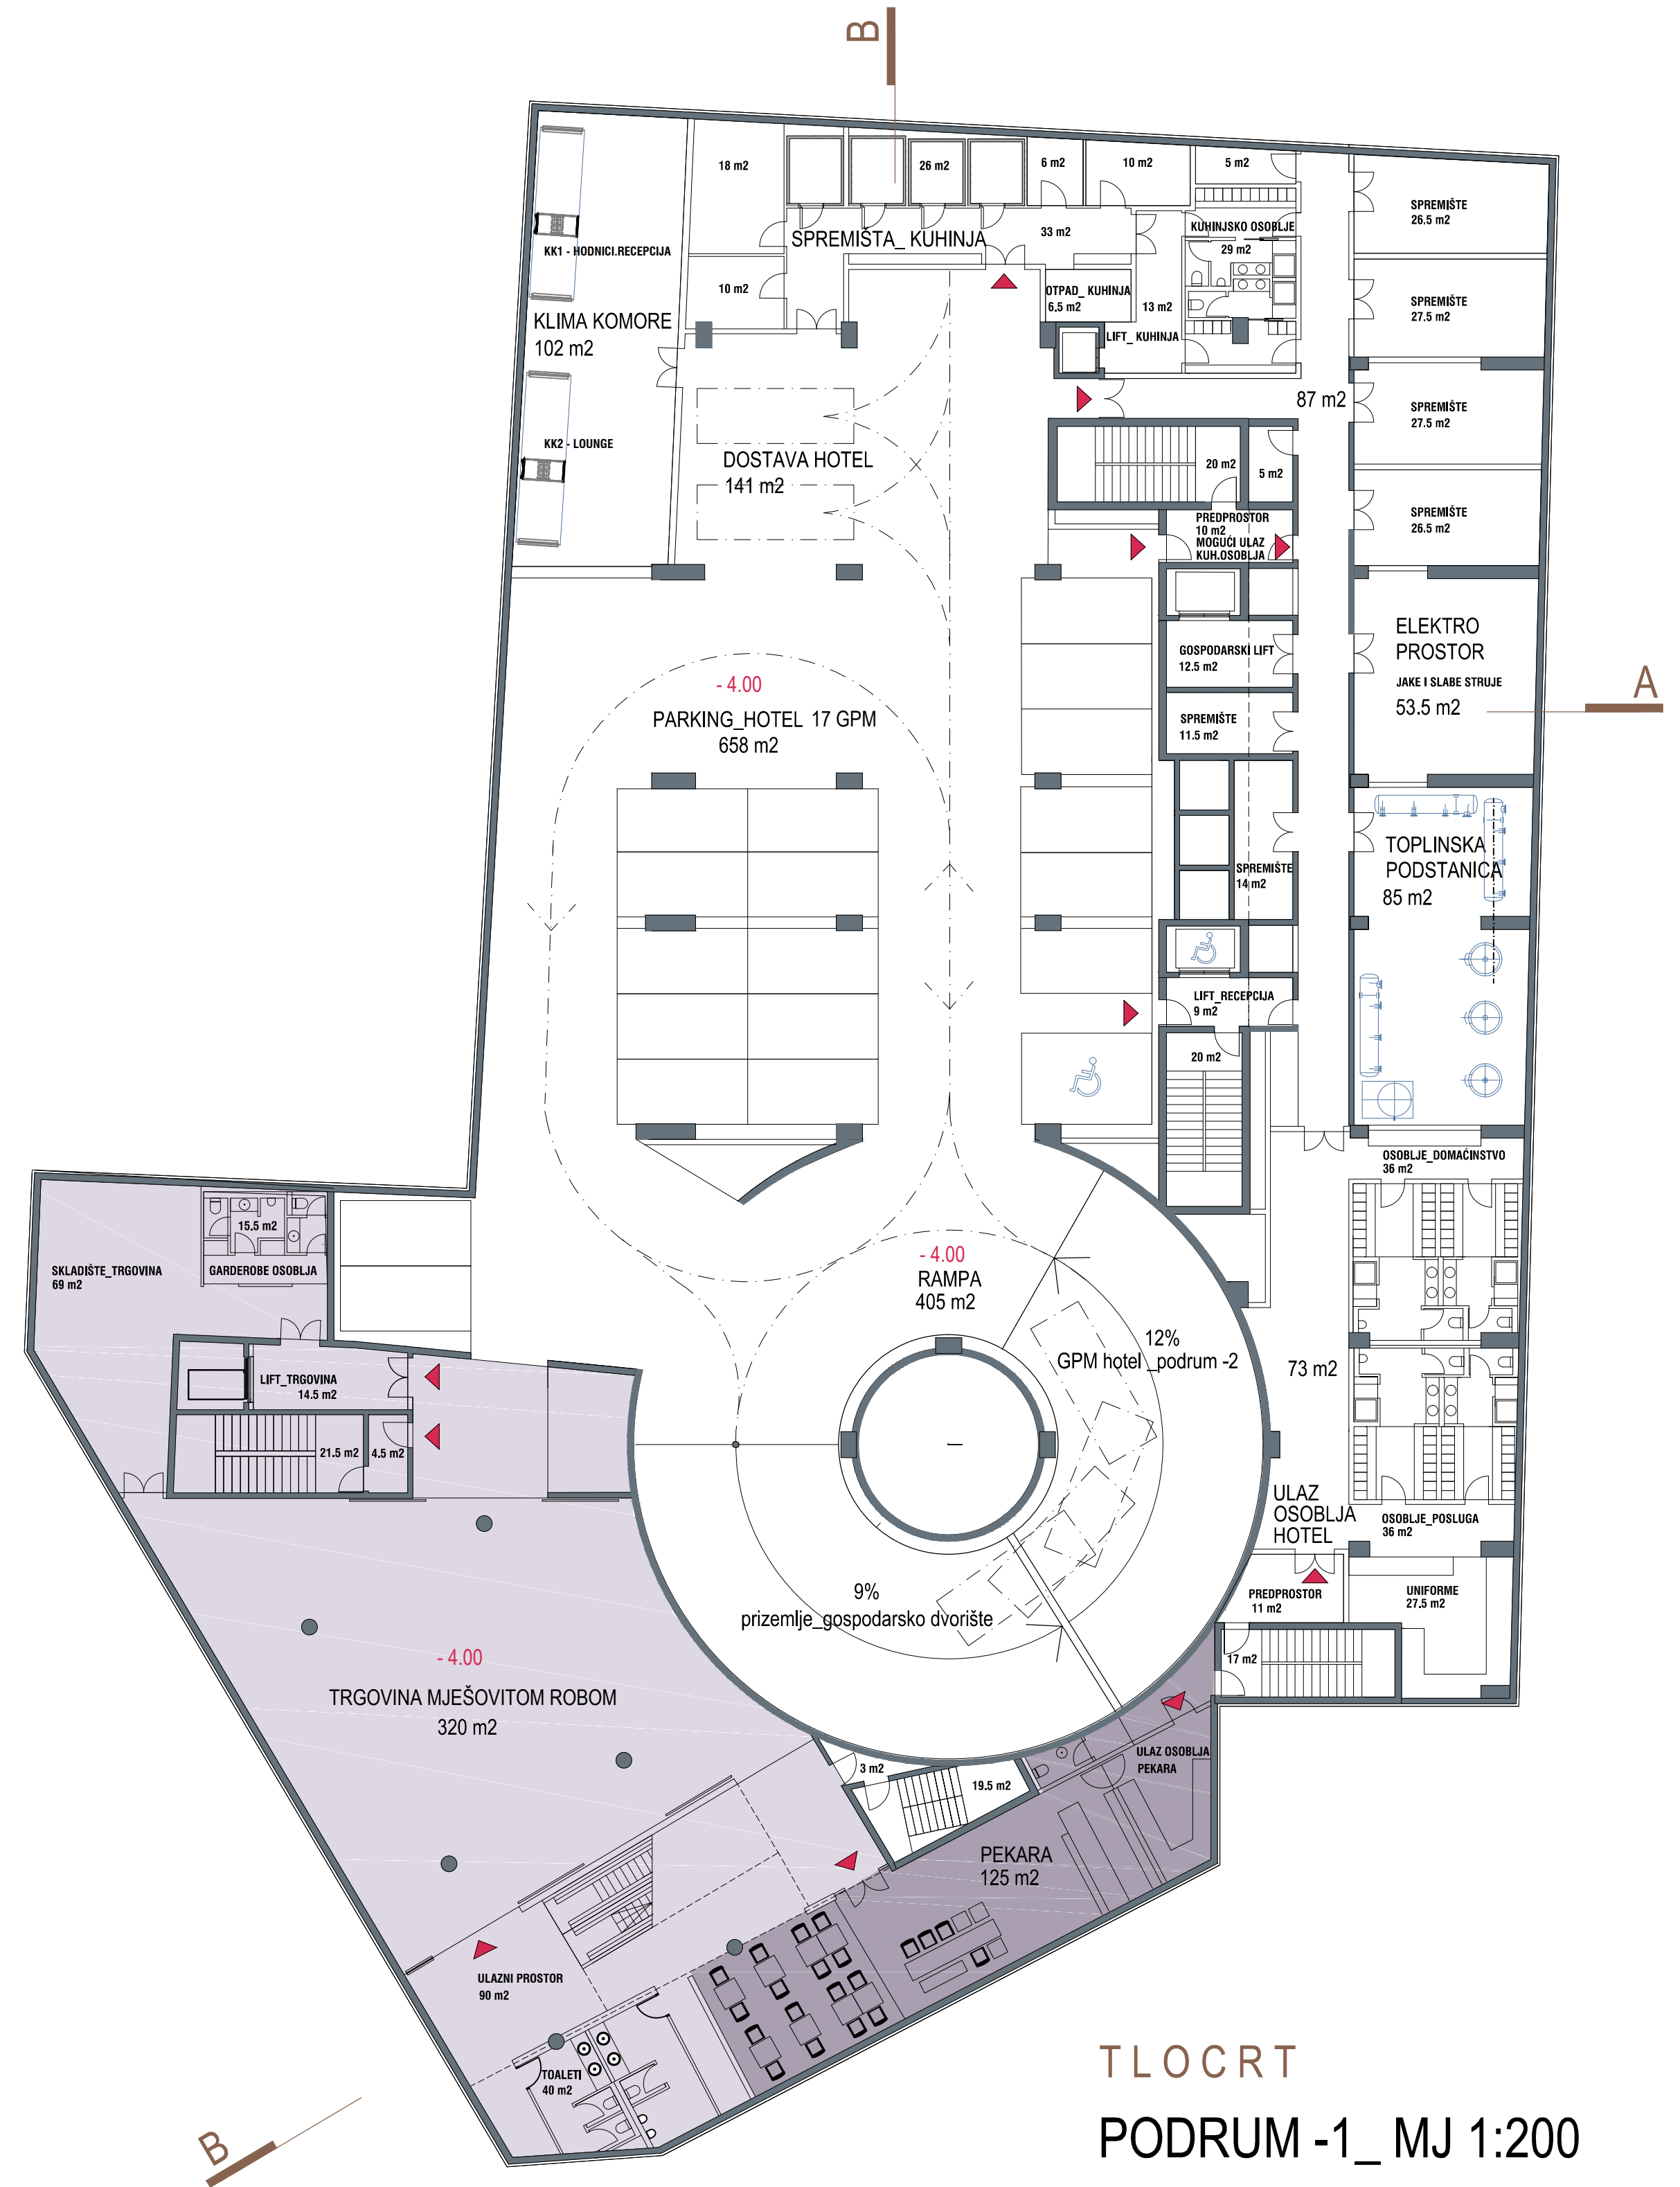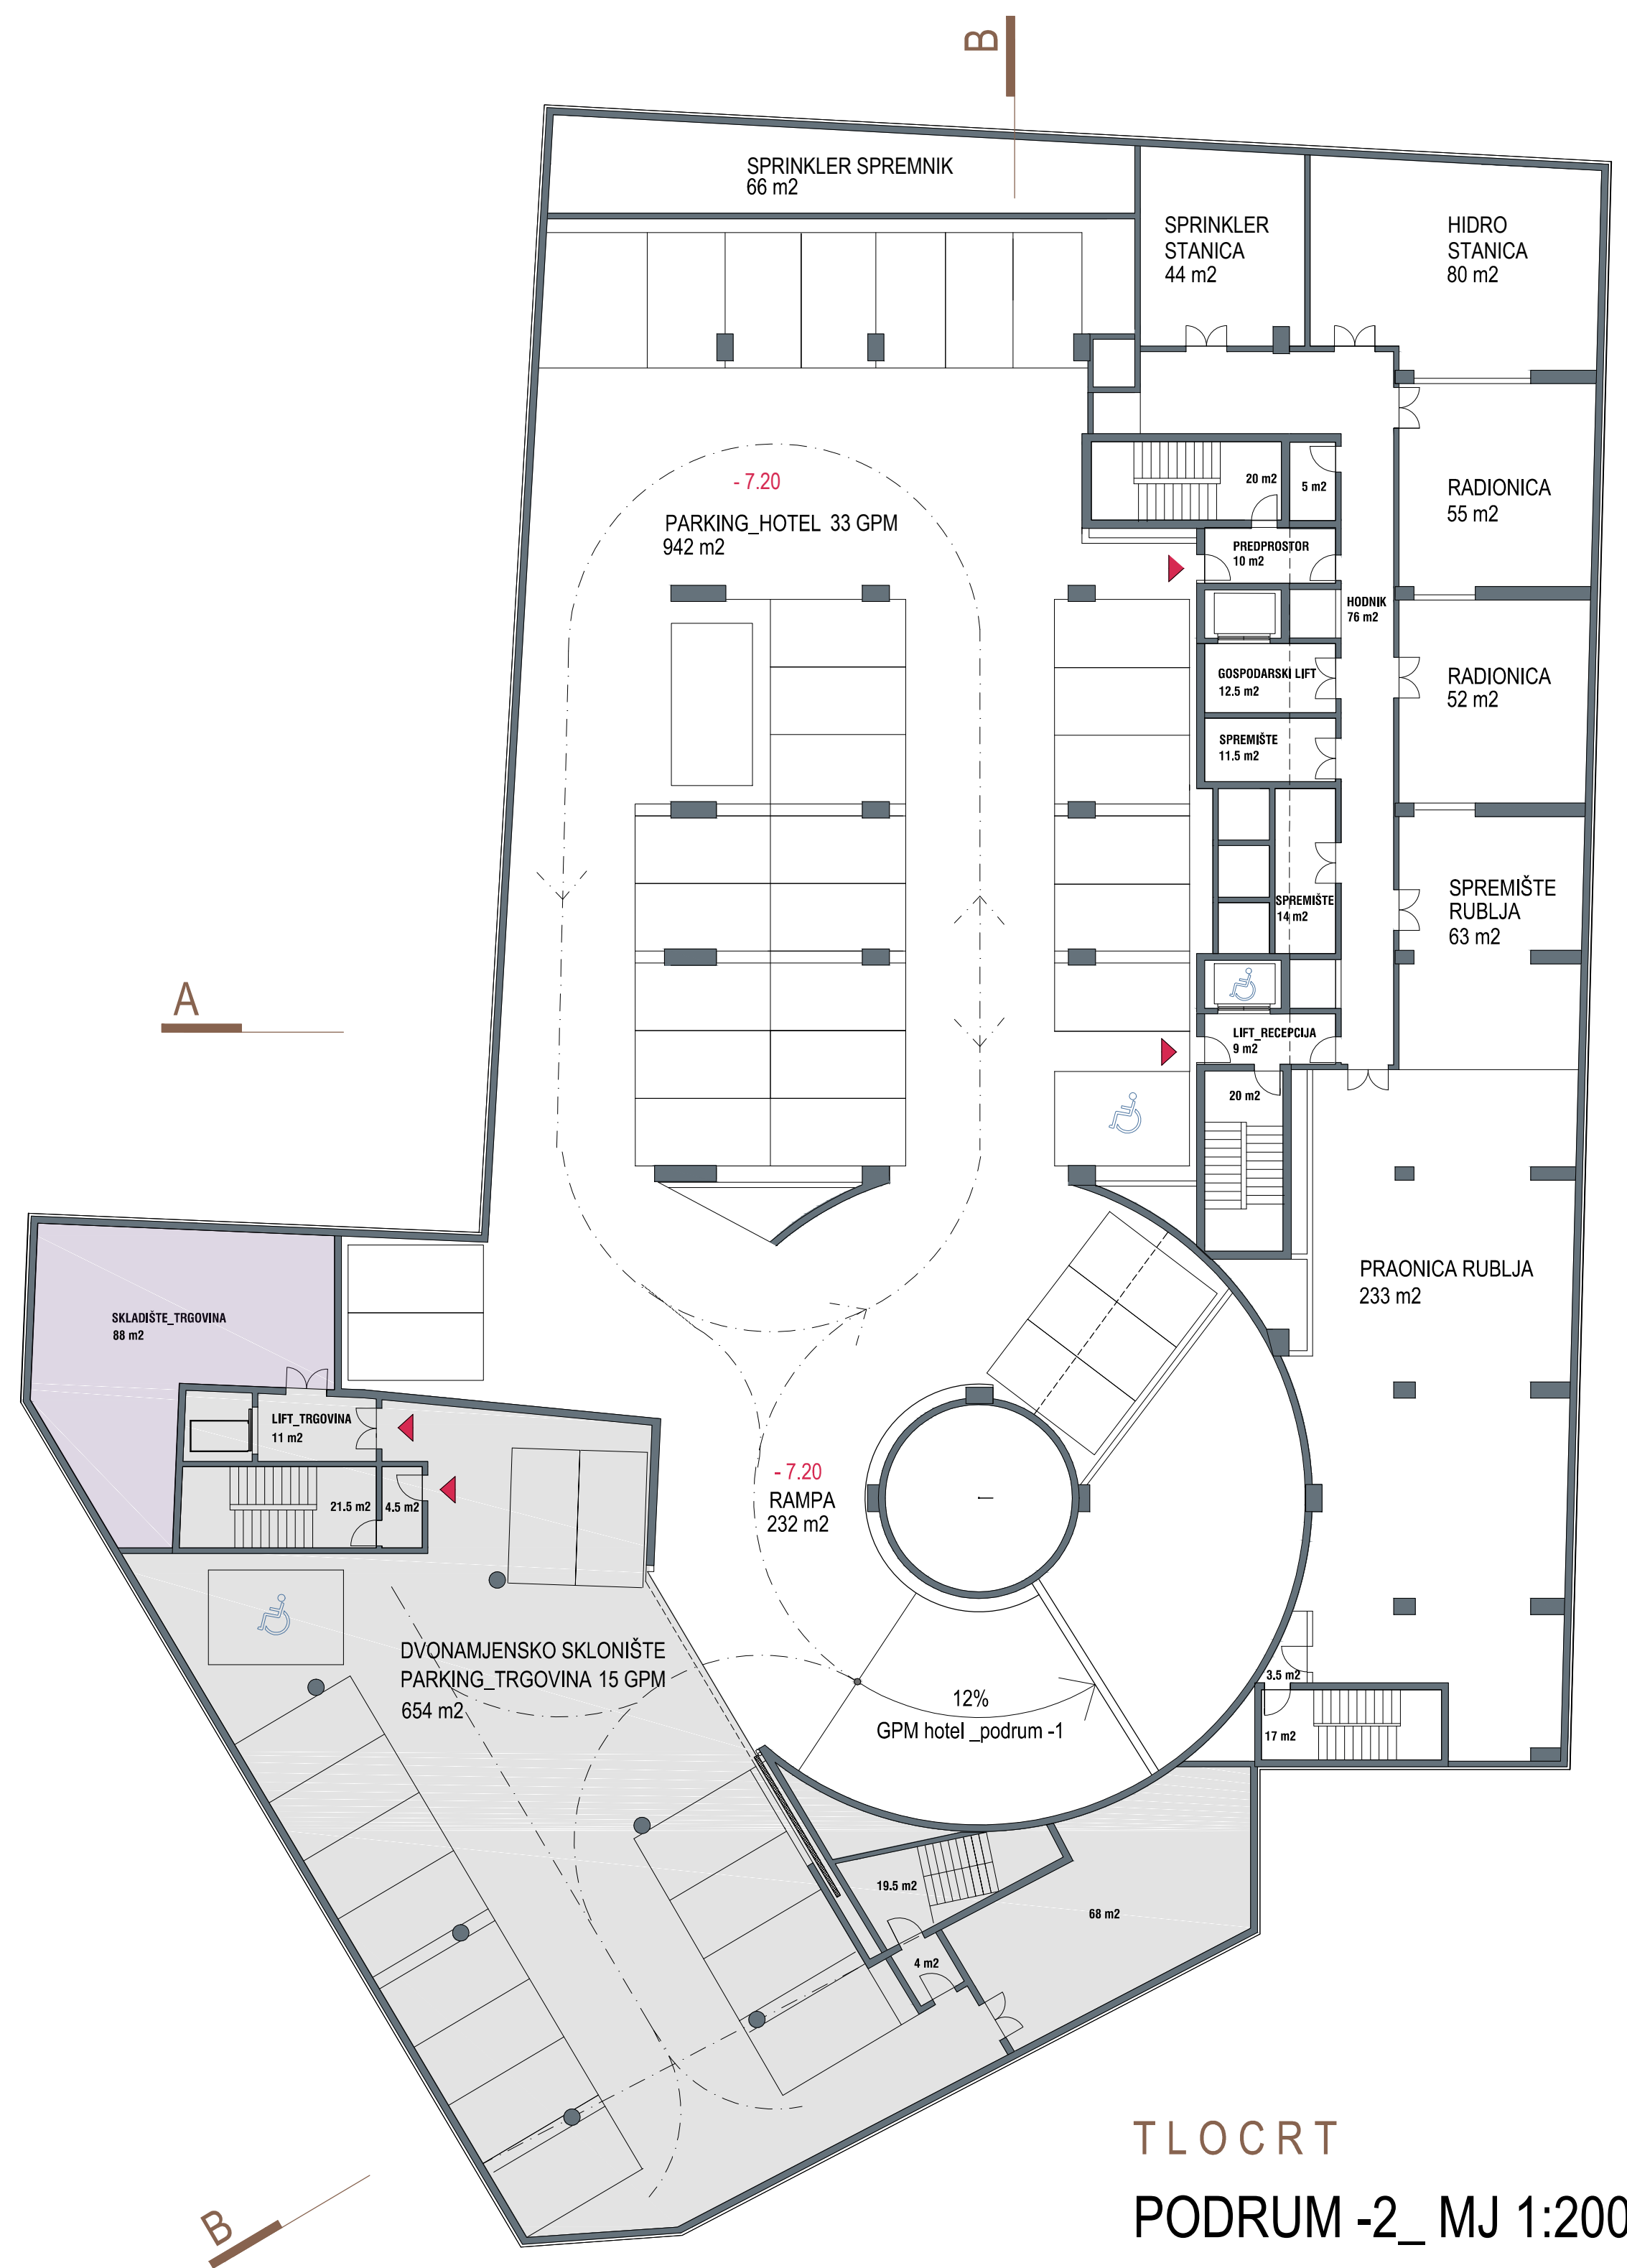

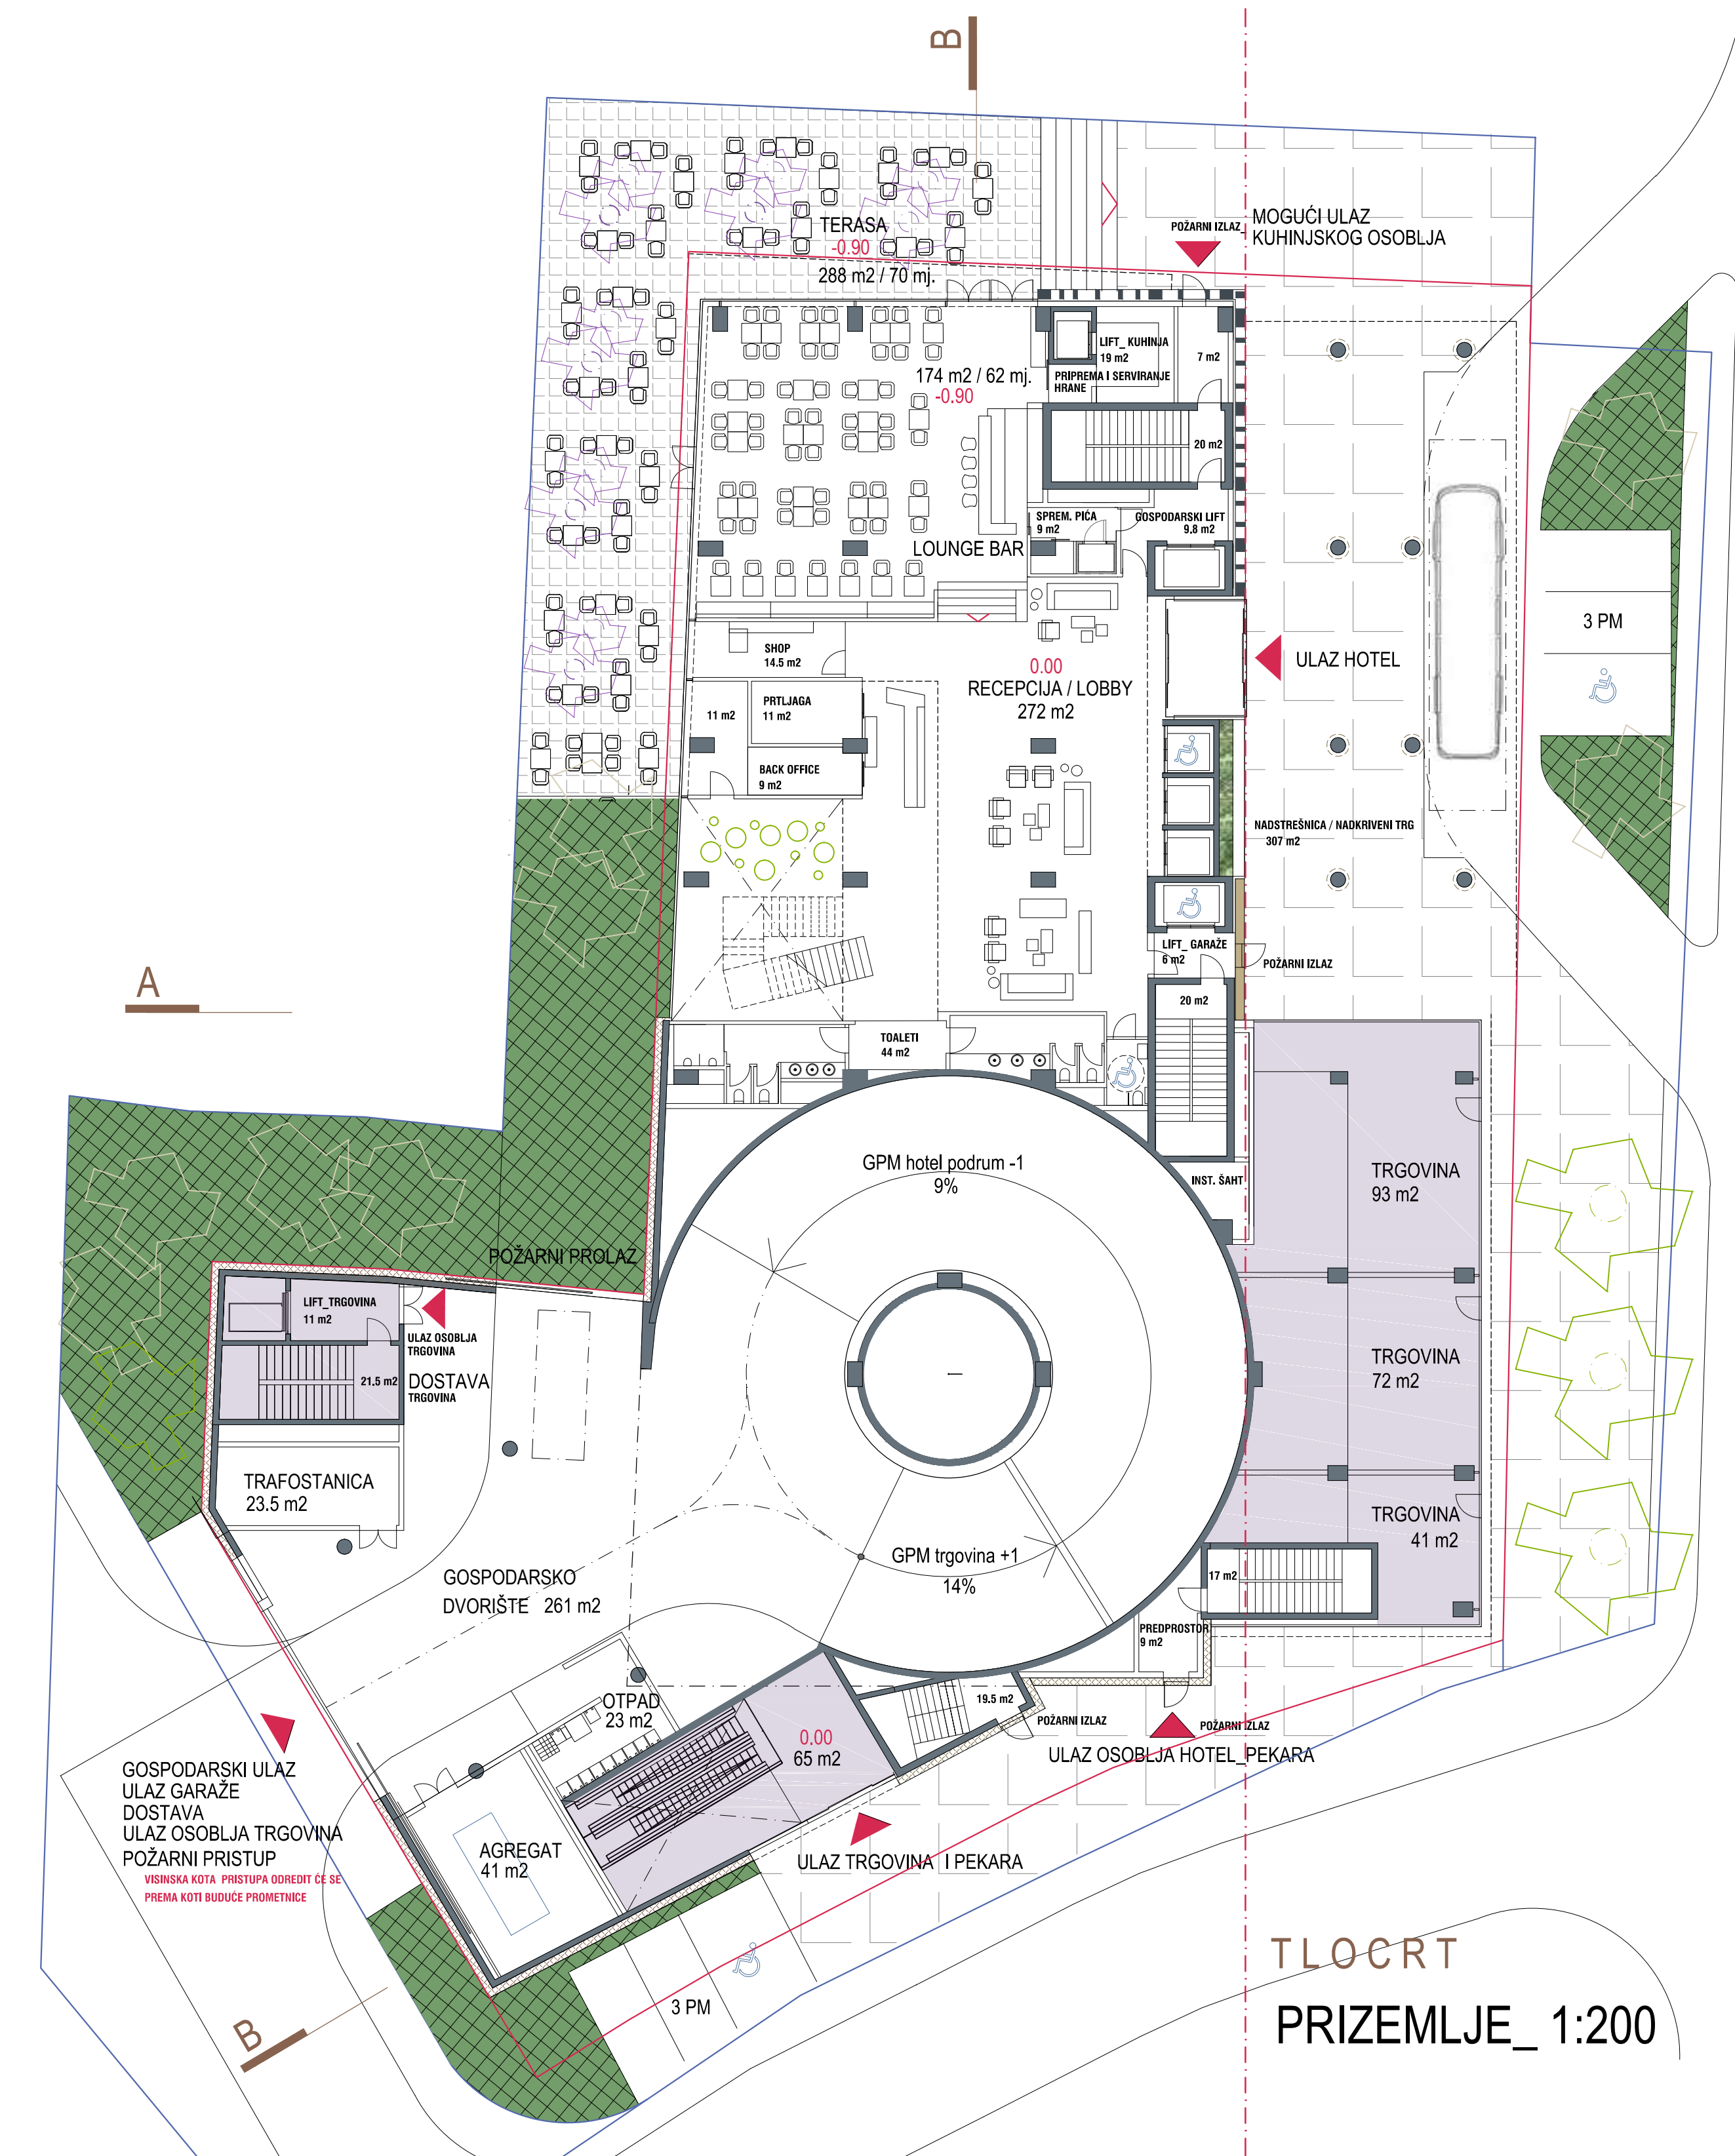


SITUACIJA_UREĐENJE GRAĐEVINSKE ČESTICE

ARHITEKTONSKO URBANISTIČKO RJEŠENJE HOTELA NA UGLU SAVSKE I NOVE CESTE_ZAGREB

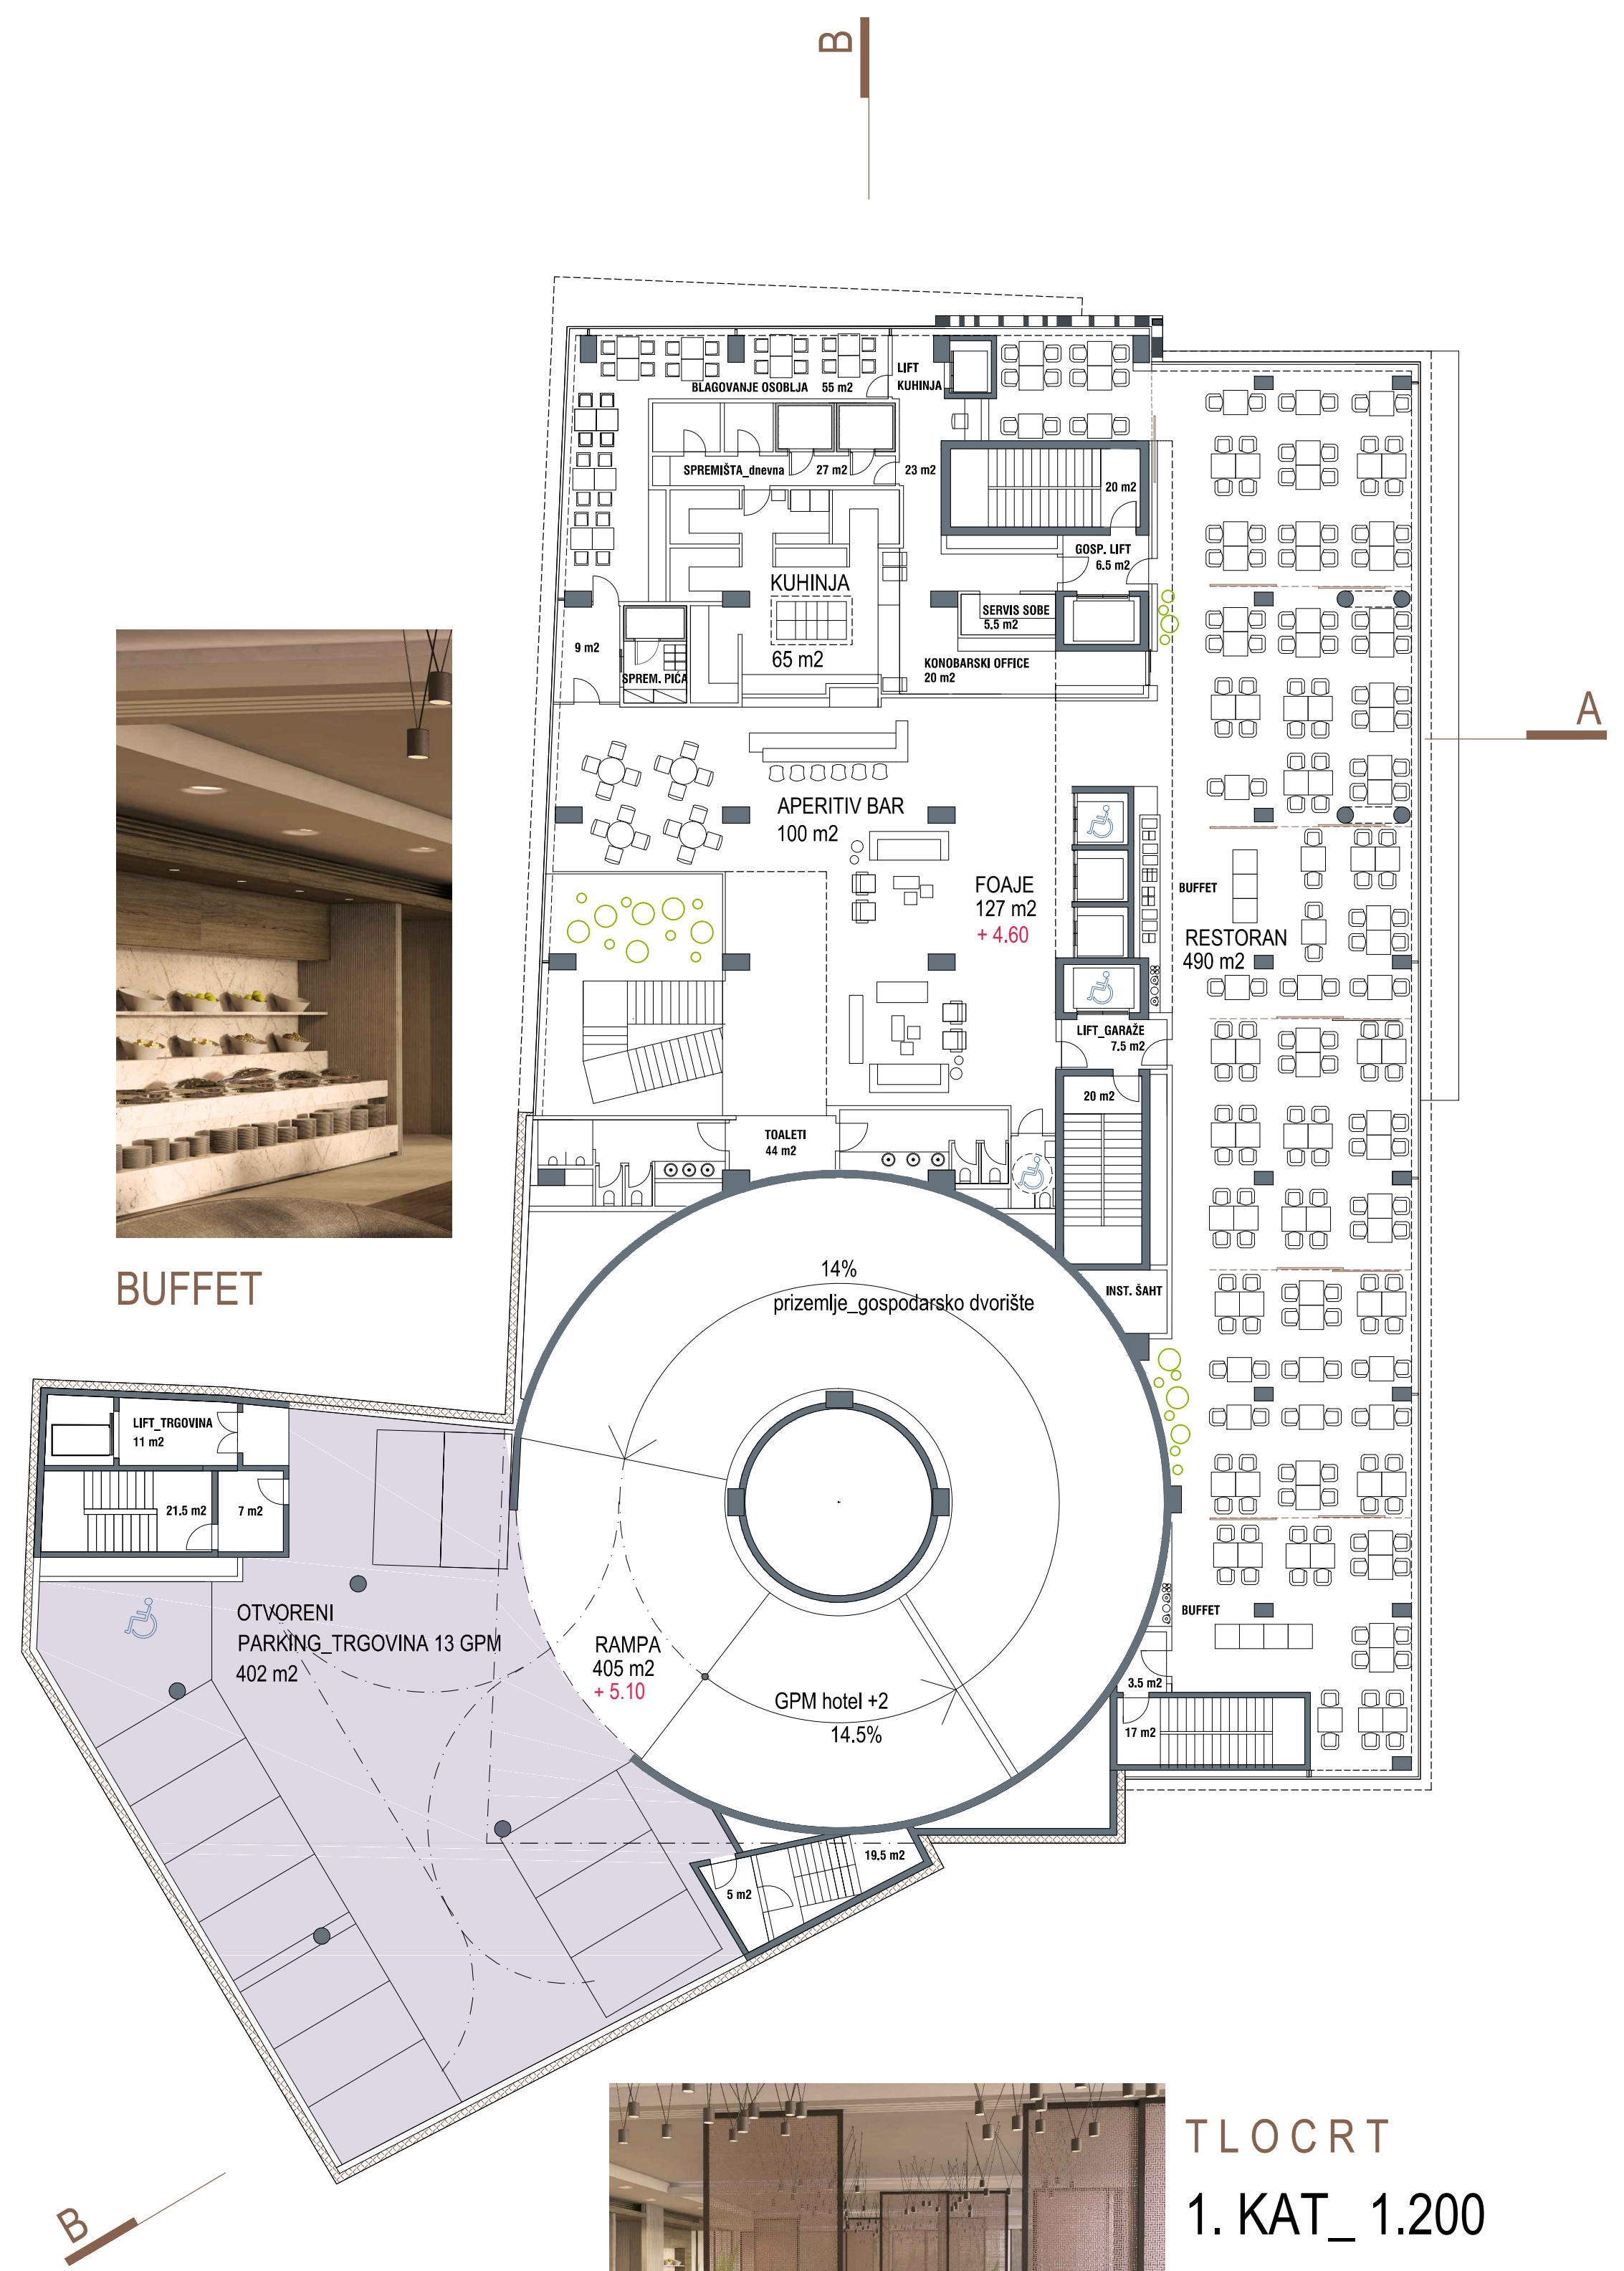


VIZUALIZACIJA_RESTORAN

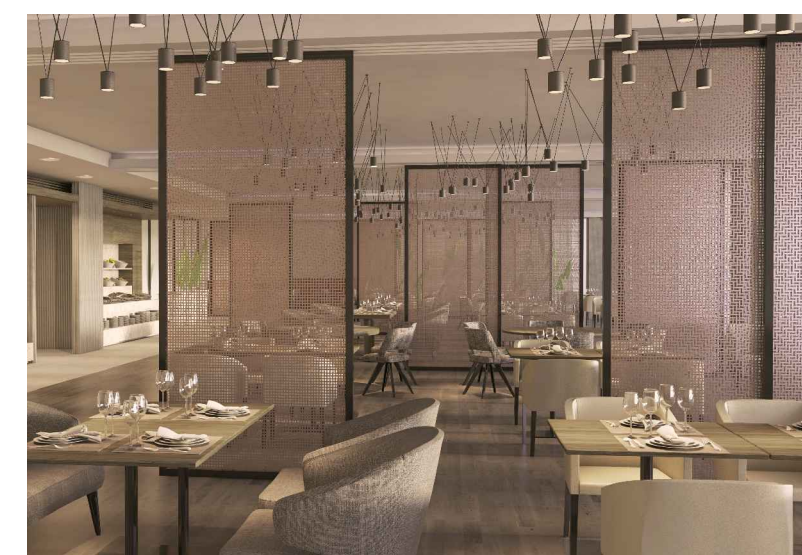



TLOCRT
2. KAT_ 1:200

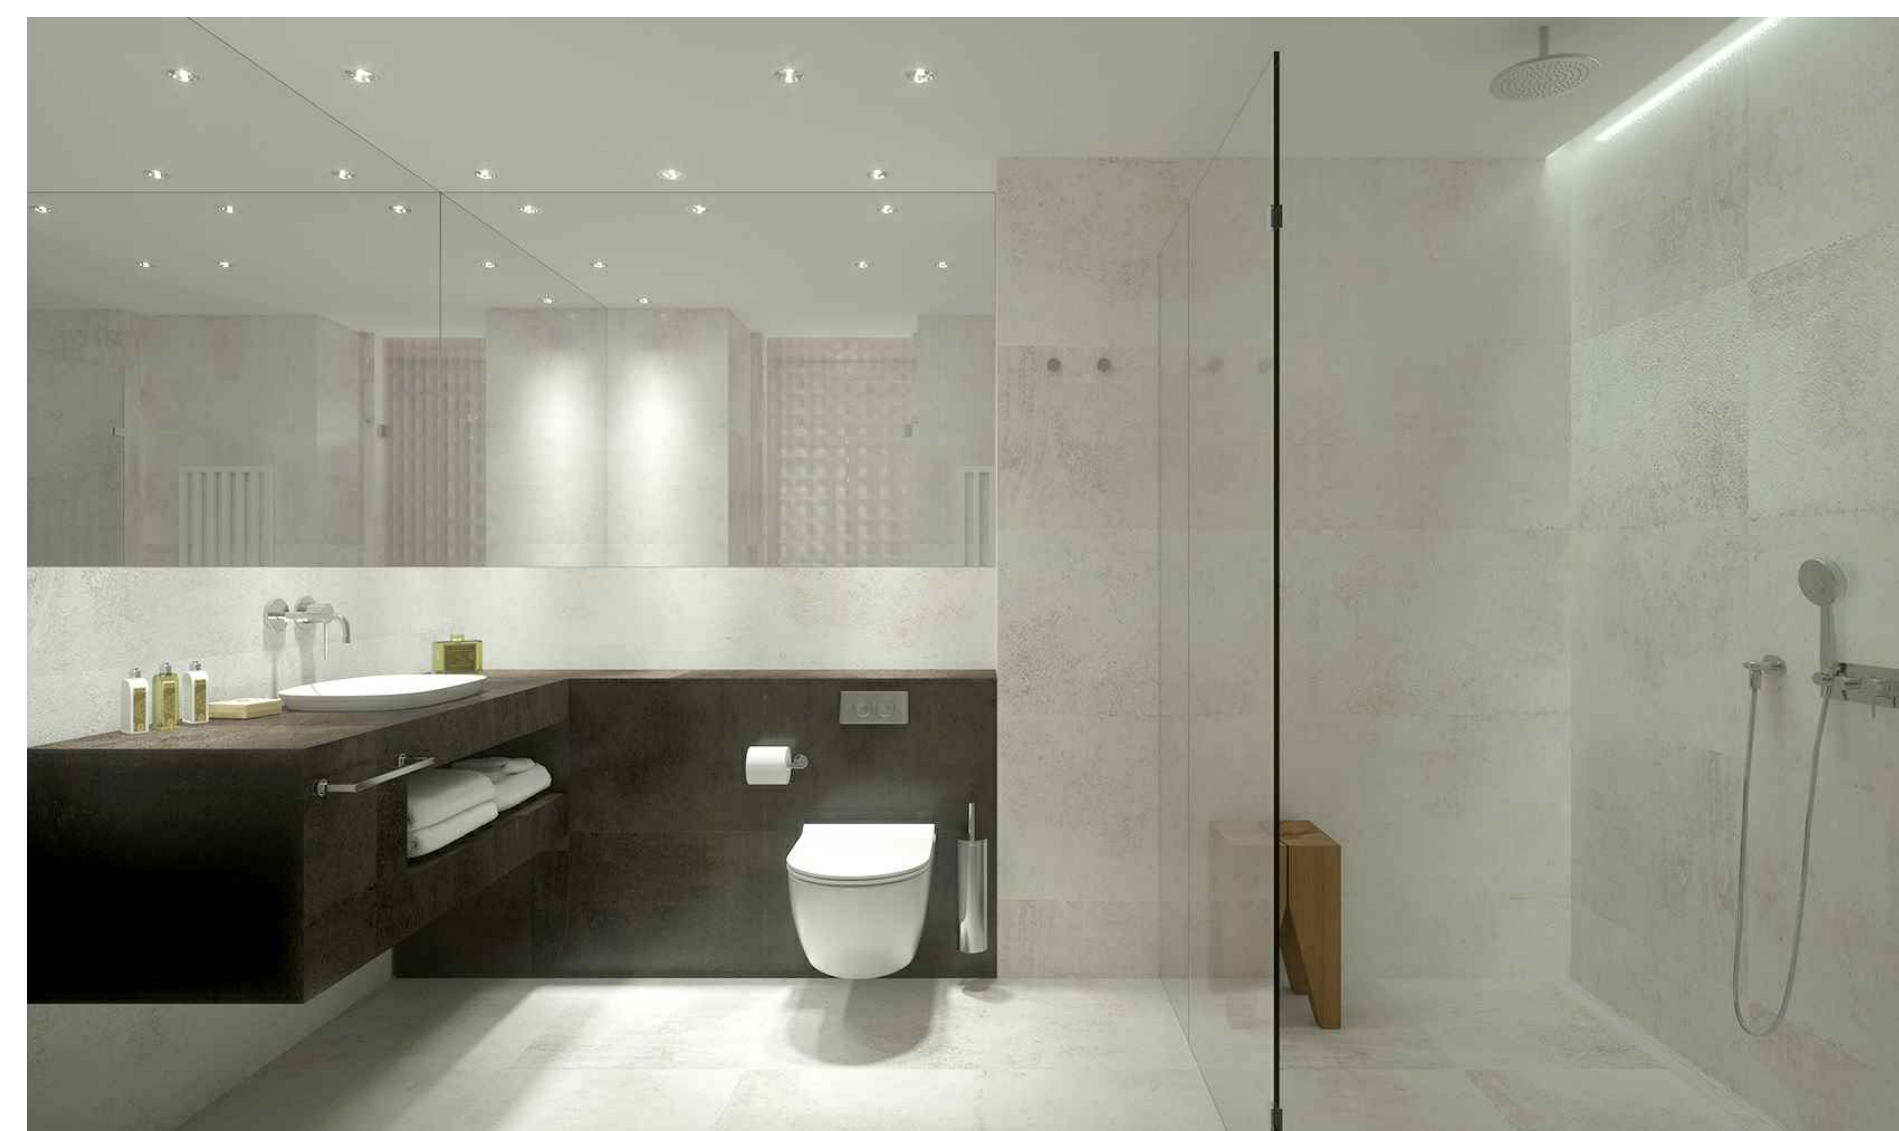


VIZUALIZACIJA_PRIJEDLOG UREĐENJA SMJEŠTAJNE JEDINICE







TLOCRT
6., 7., 8. KAT_ 1:200

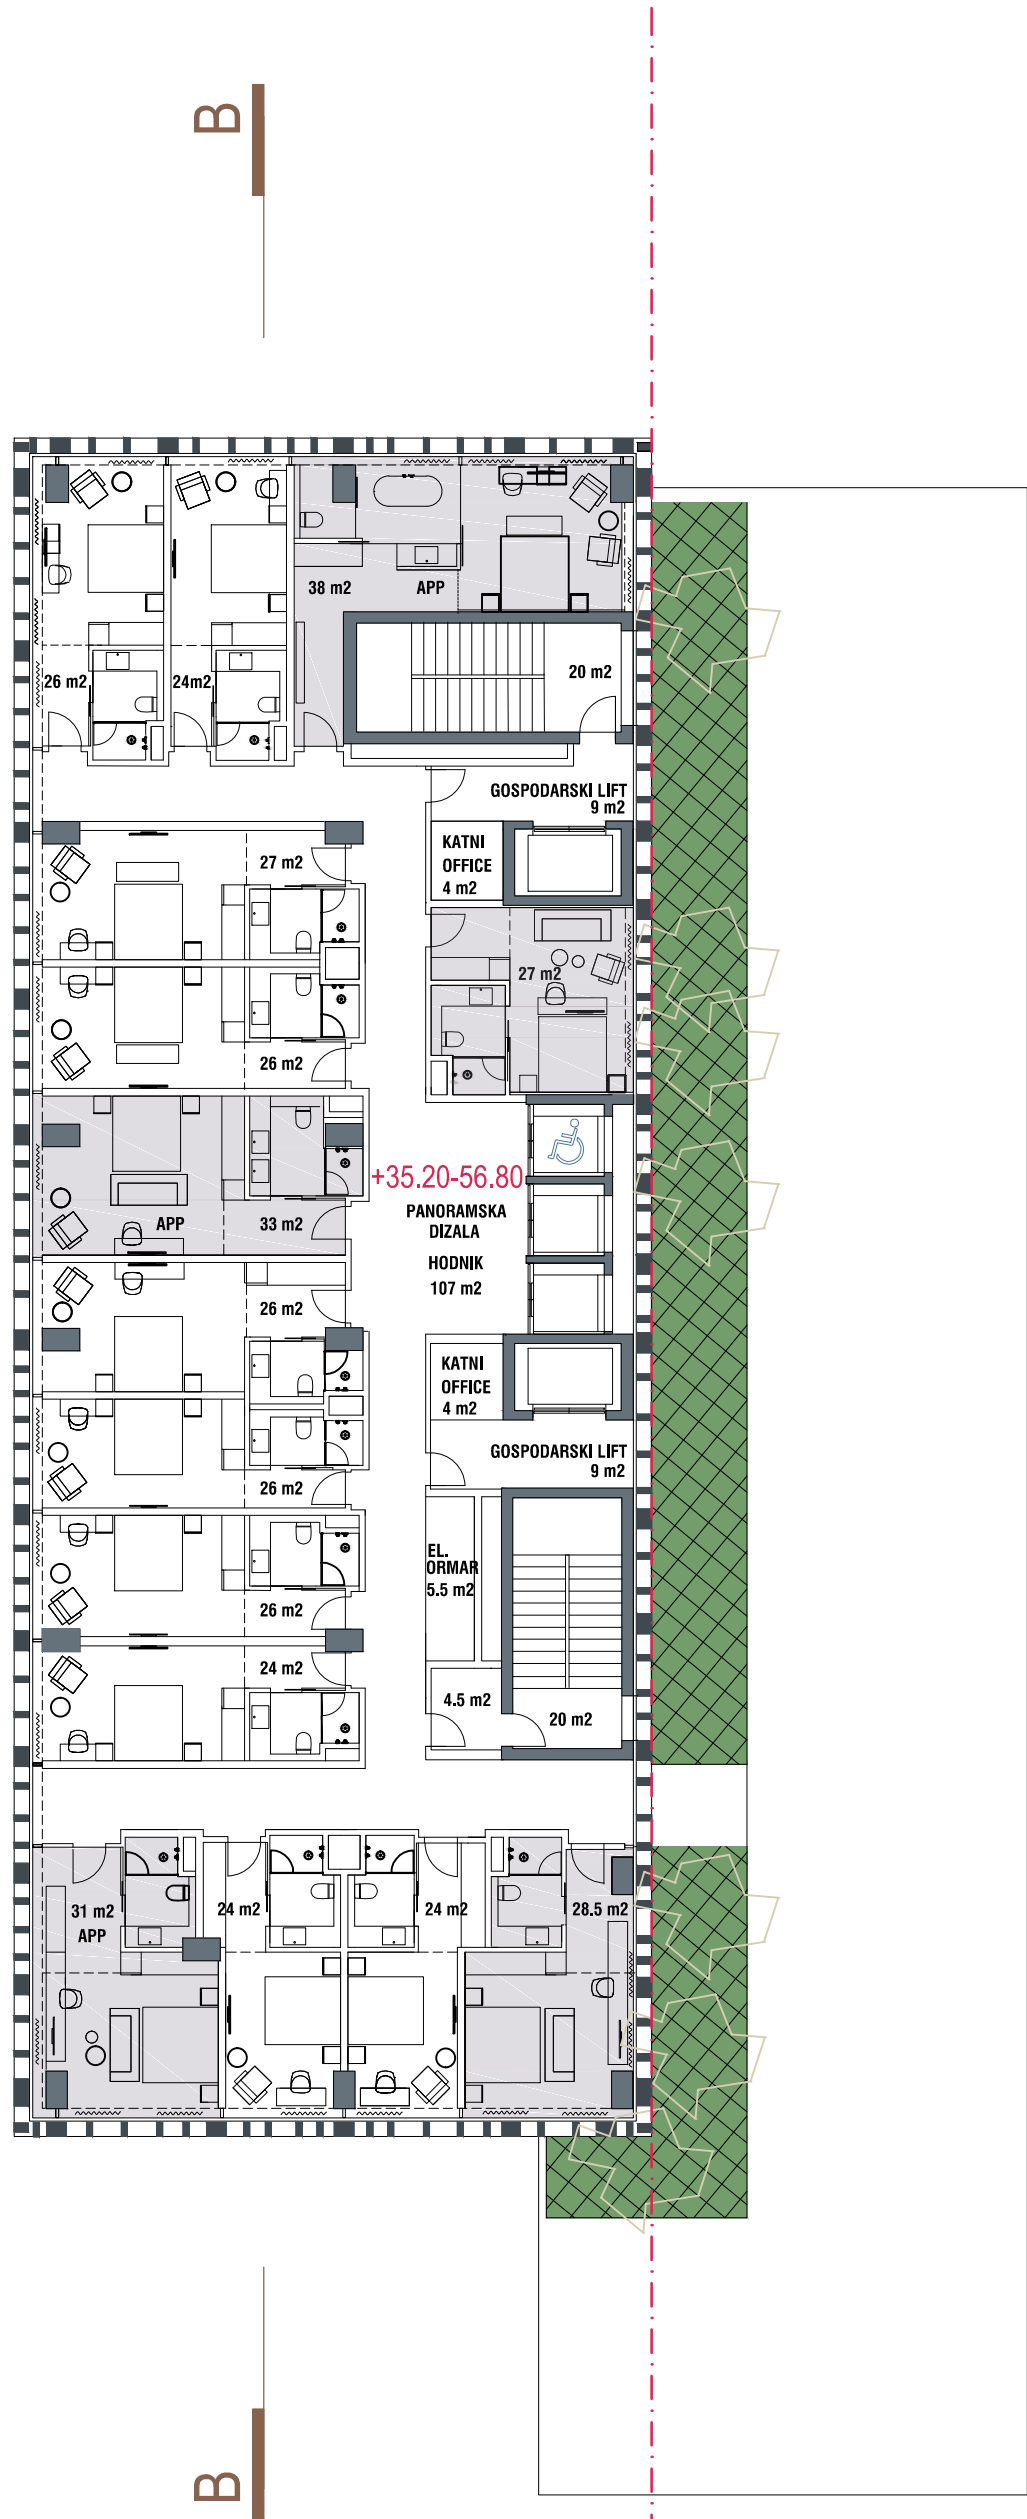


TLOCRT
9. - 15. KAT_ 1:200

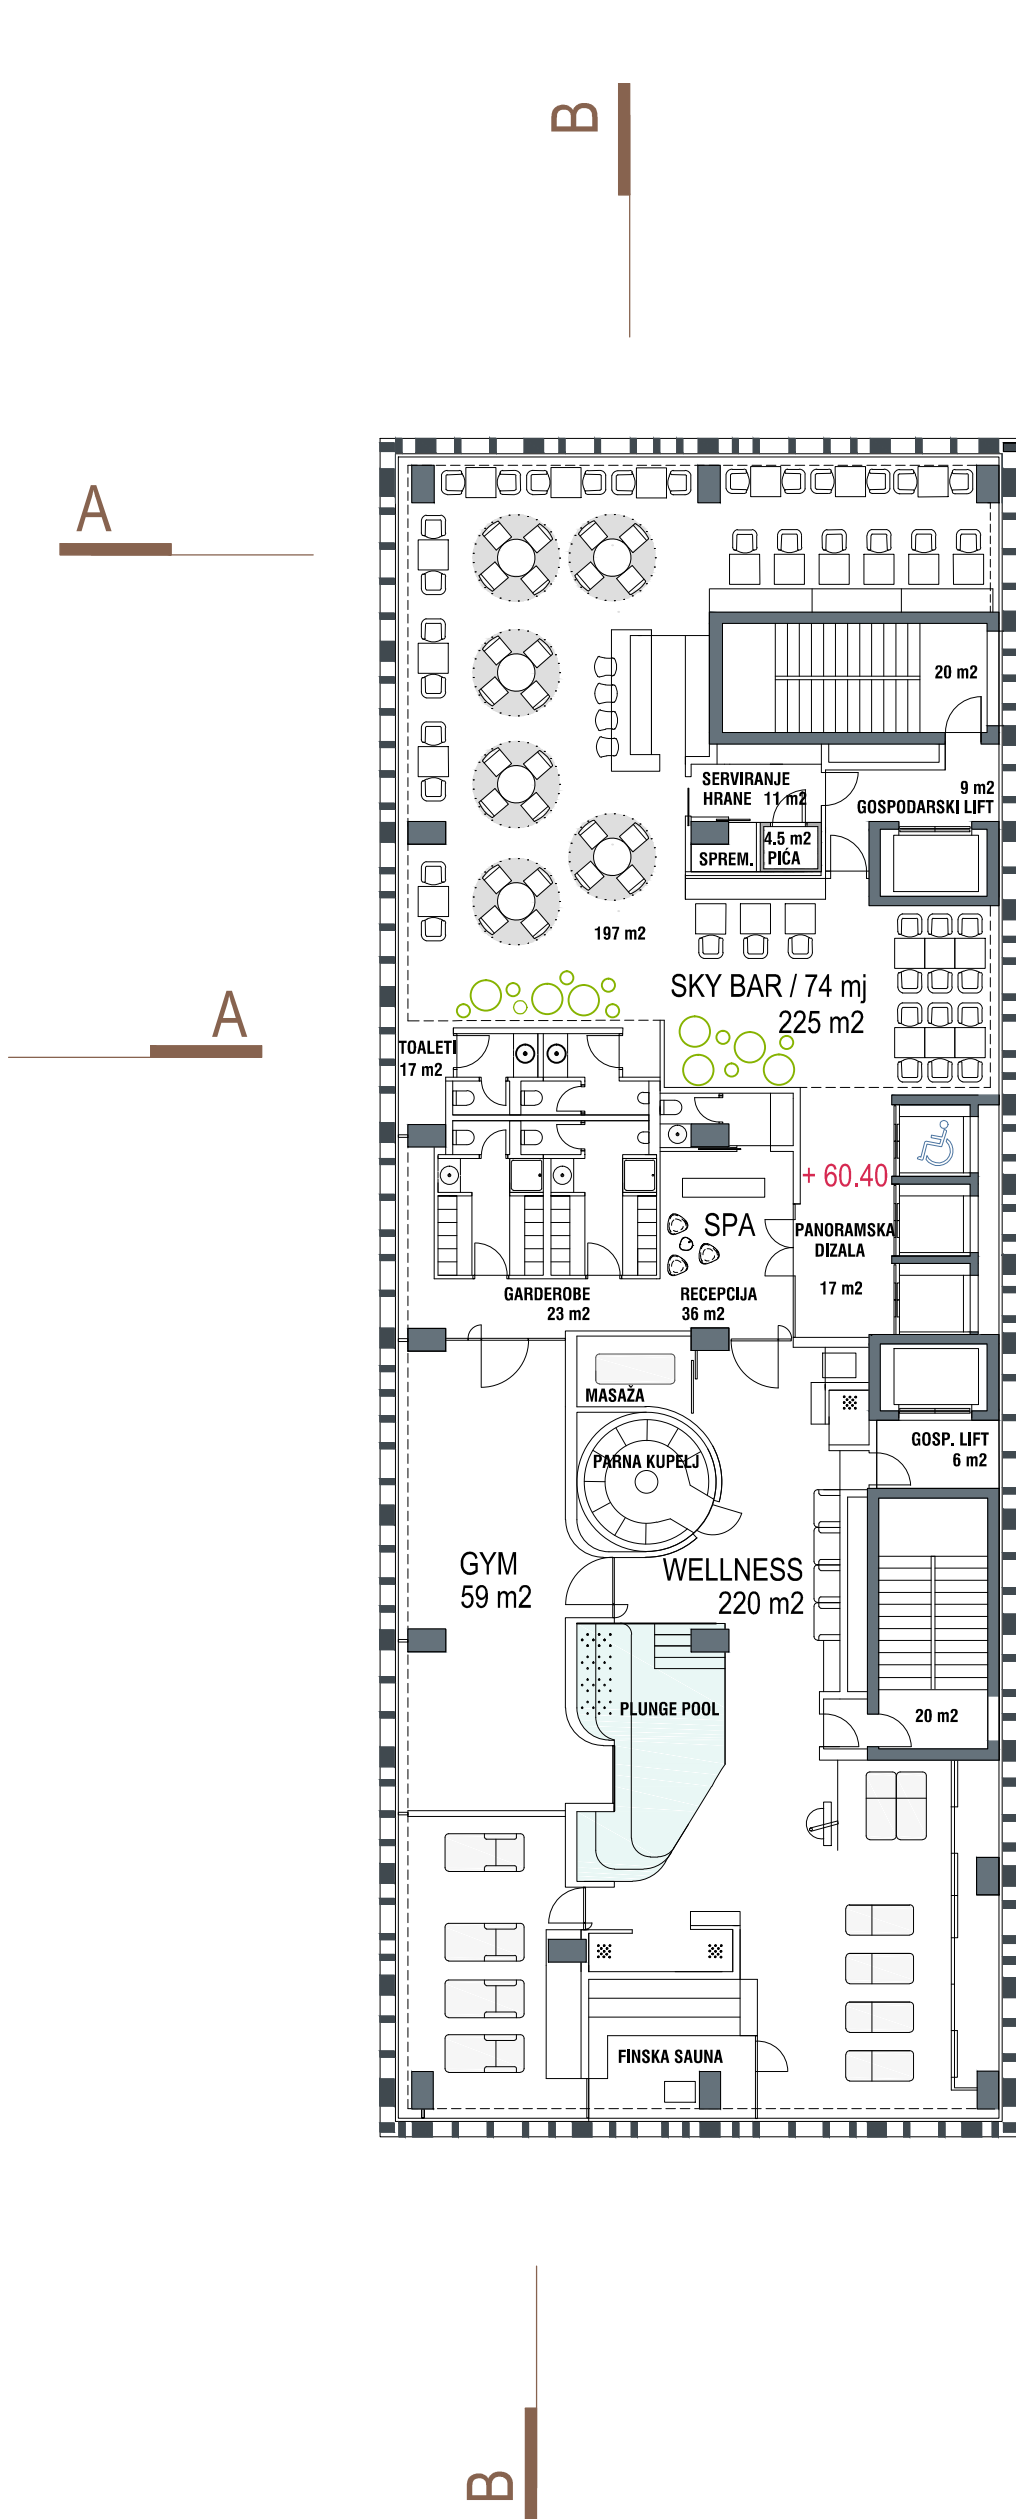

TLOCRT
16. KAT_ 1:200

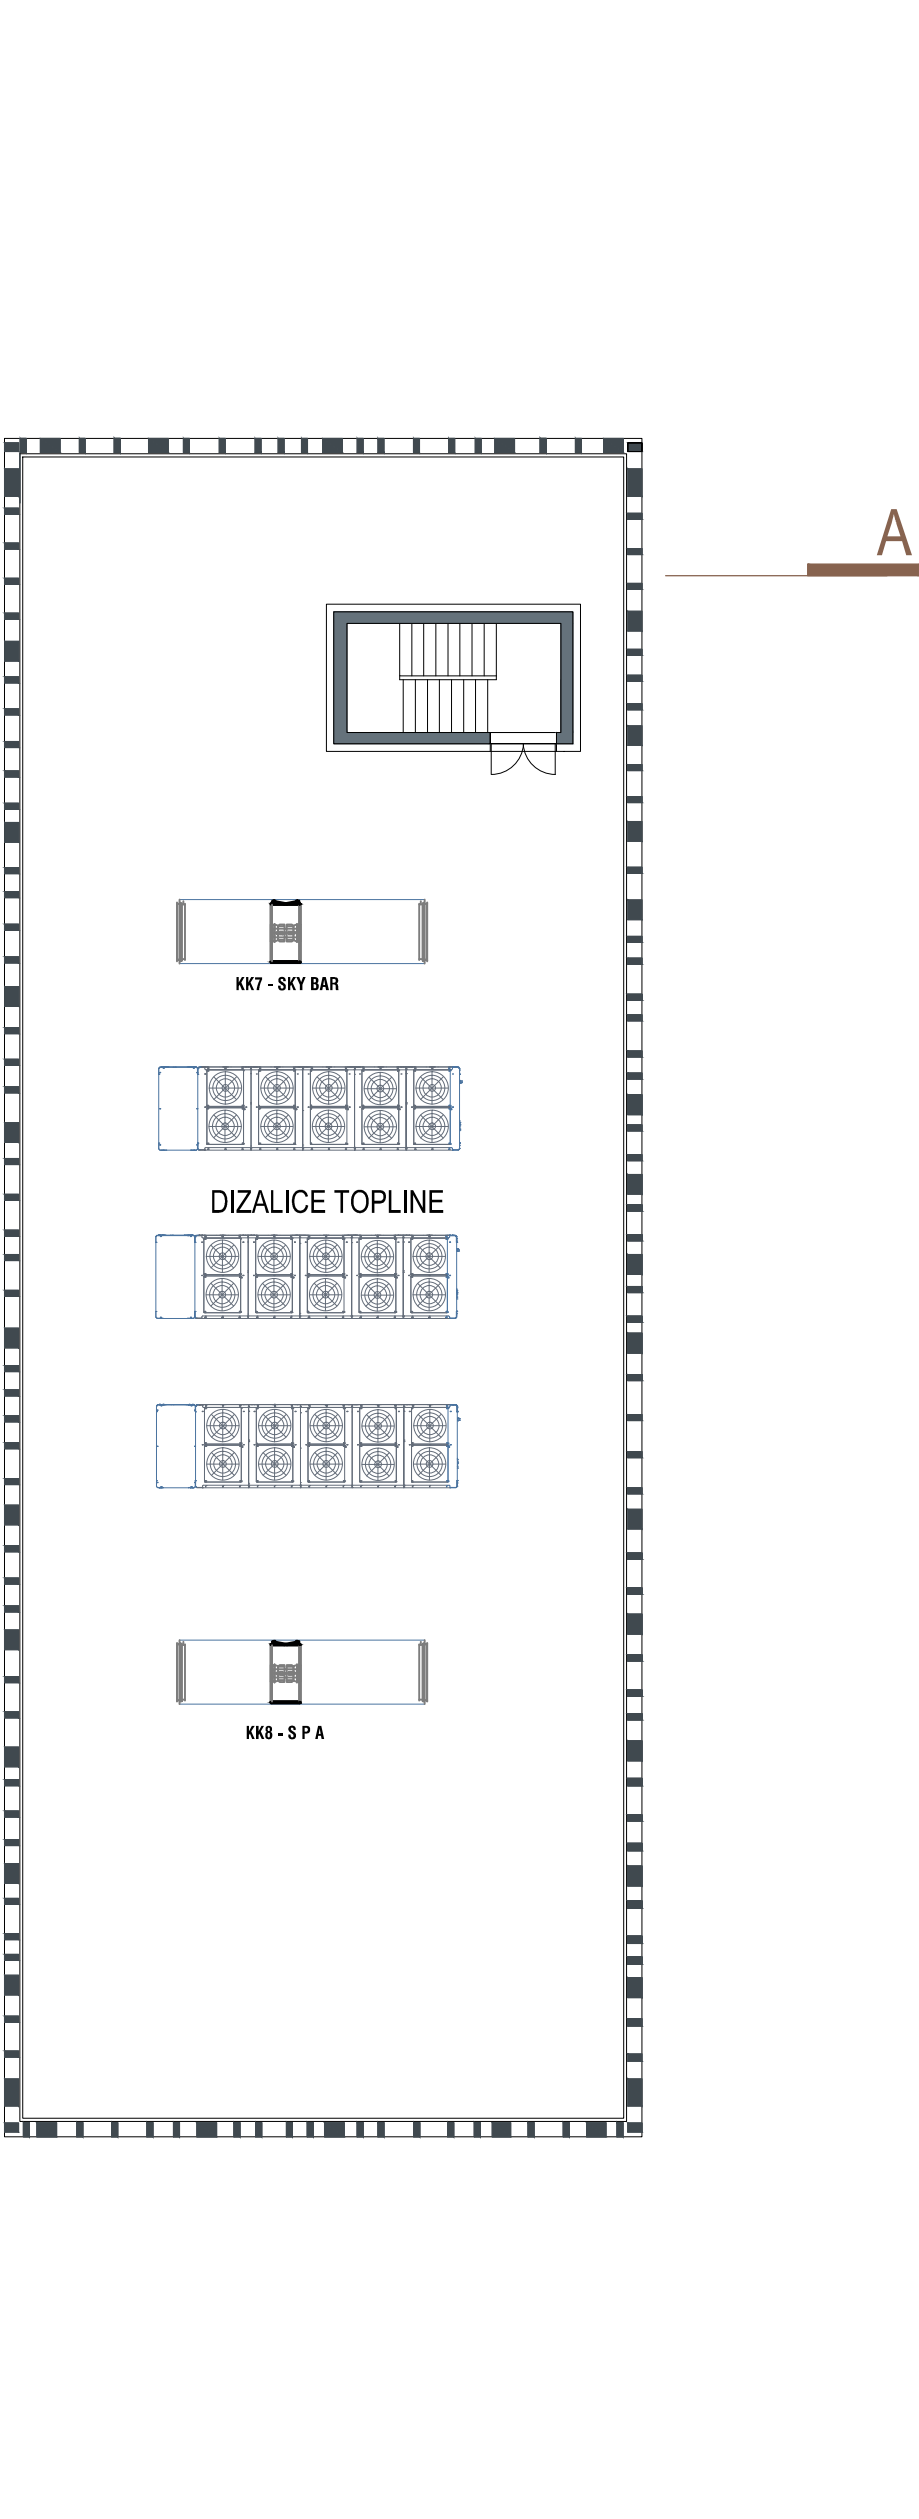

TLOCRT
KROV_ 1:200

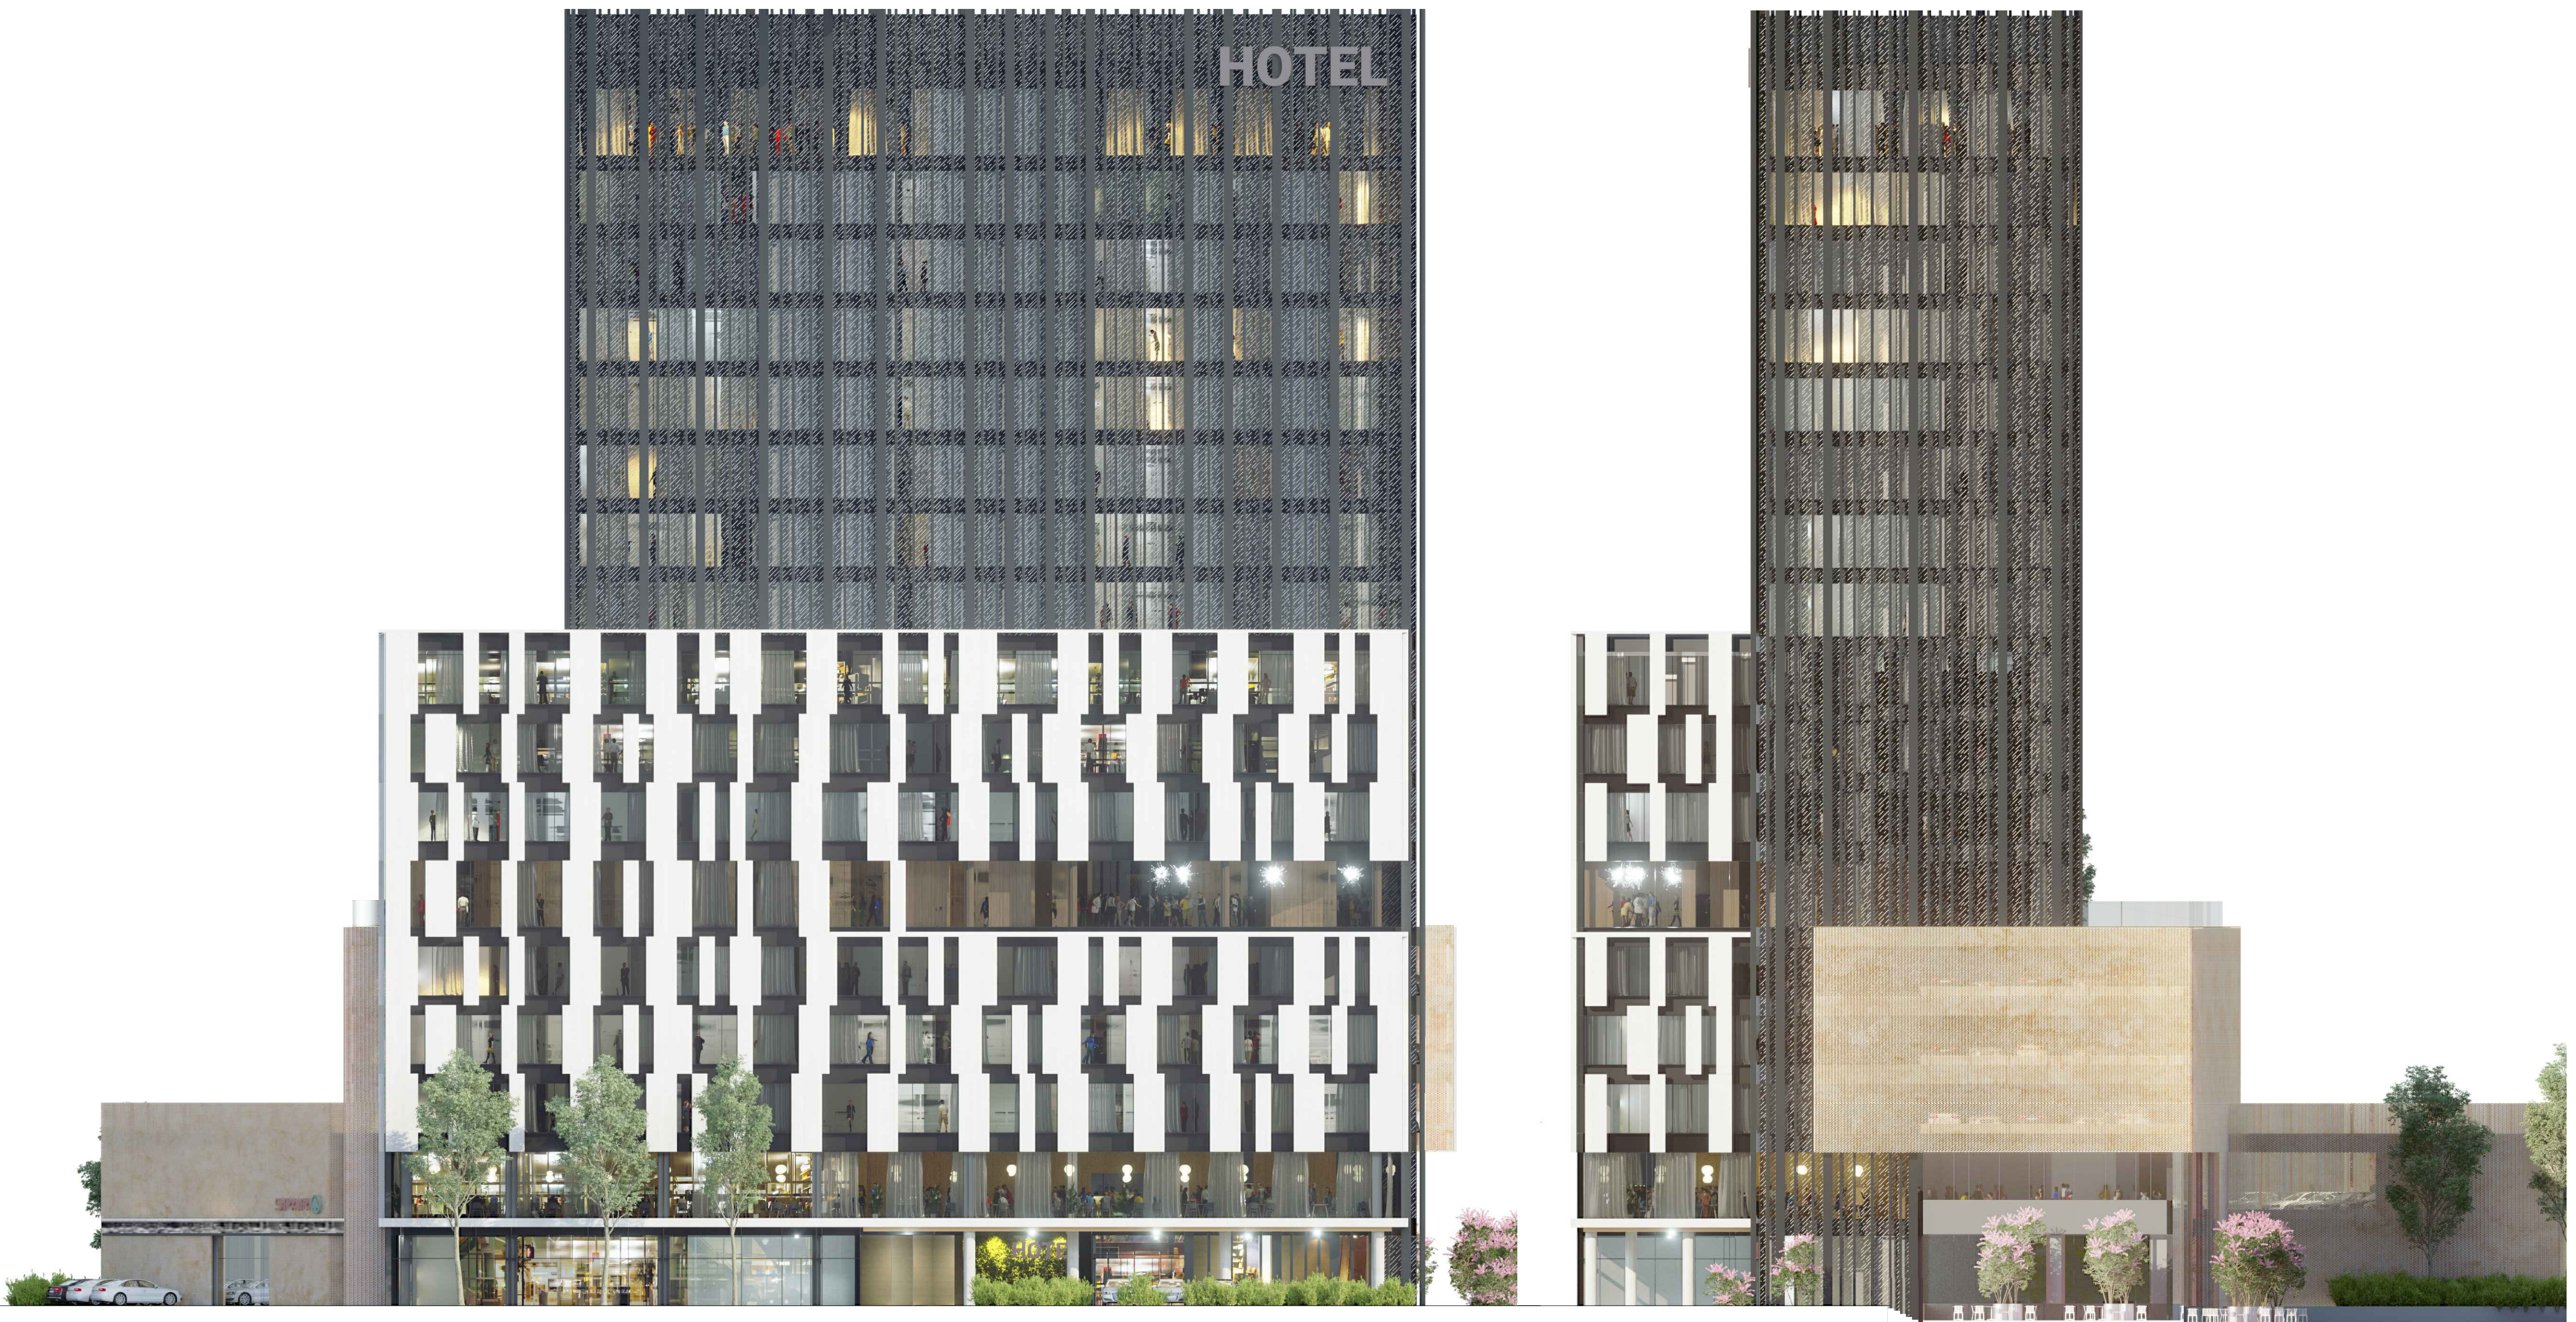

PROČELJE ISTOK

PROČELJE SJEVER MJ 1:200



PROČELJE ZAPAD



PROČELJE JUG MJ 1:200

