


TREĆA NAGRADA: rad pod šifrom 03


Autori: Radionica arhitekture d.o.o.; Projektni tim Marija Bašić, Tajana Levojevič, Ivan Periša, Ana Pršo, Zvonimir Prusina, Goran Rako, Josip Sabolić, Vid Šešely

I PRAVOKUTNOST

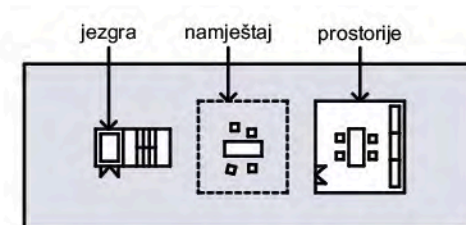


- slociti su pravokutni
- pregrade, nadsvjetla, otvori i namještaj su standardni

II PRODORI

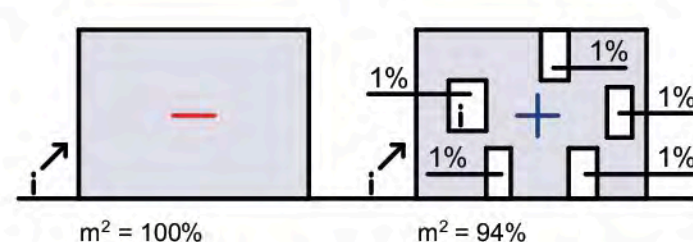


III RAZMACI

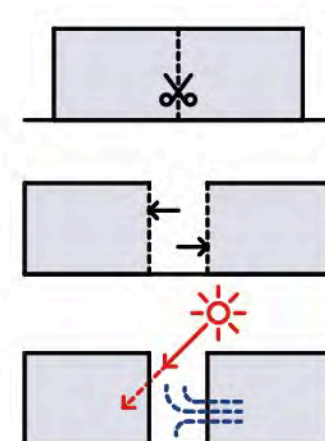


- omogućuju dodatno prirodno osvijetljenje i provjetravanje

IV A I B PROČELJE

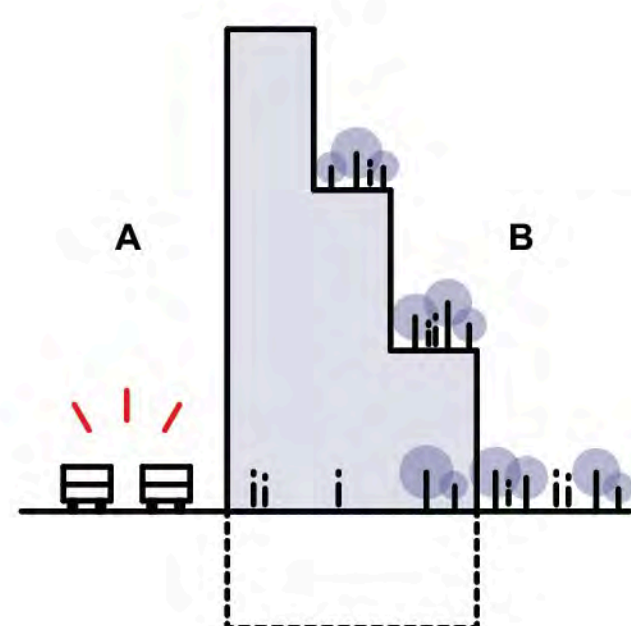


A = gradska fasada
B = dvorišna fasada

V PARALELNOST

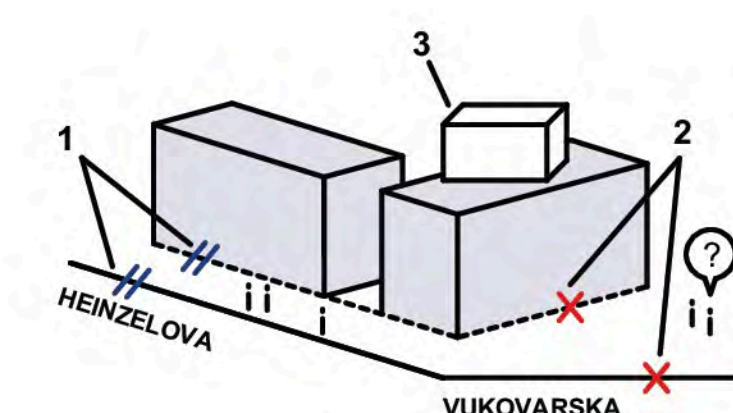

1 = paralelno s Heinzlovom
2 = nije paralelno s Vukovarskom
3 = "košara" za uređaje na krovu paralelna s Vukovarskom


VI PRIJEDLOG

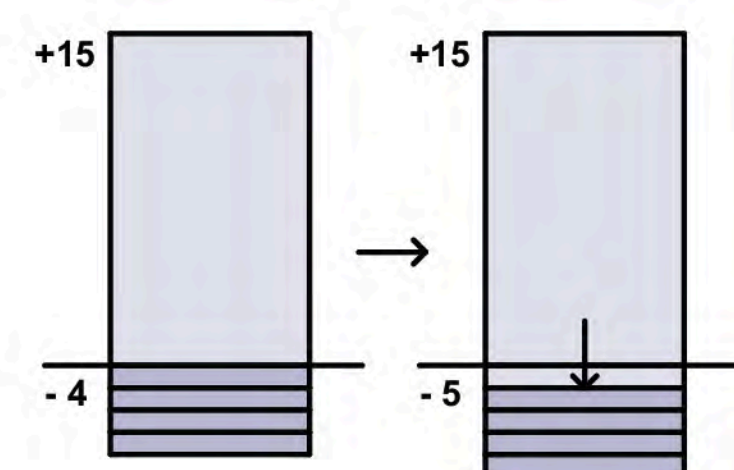

- etaža - 5 donosi cca 3750 m^2



POGLED SA SJEVERA

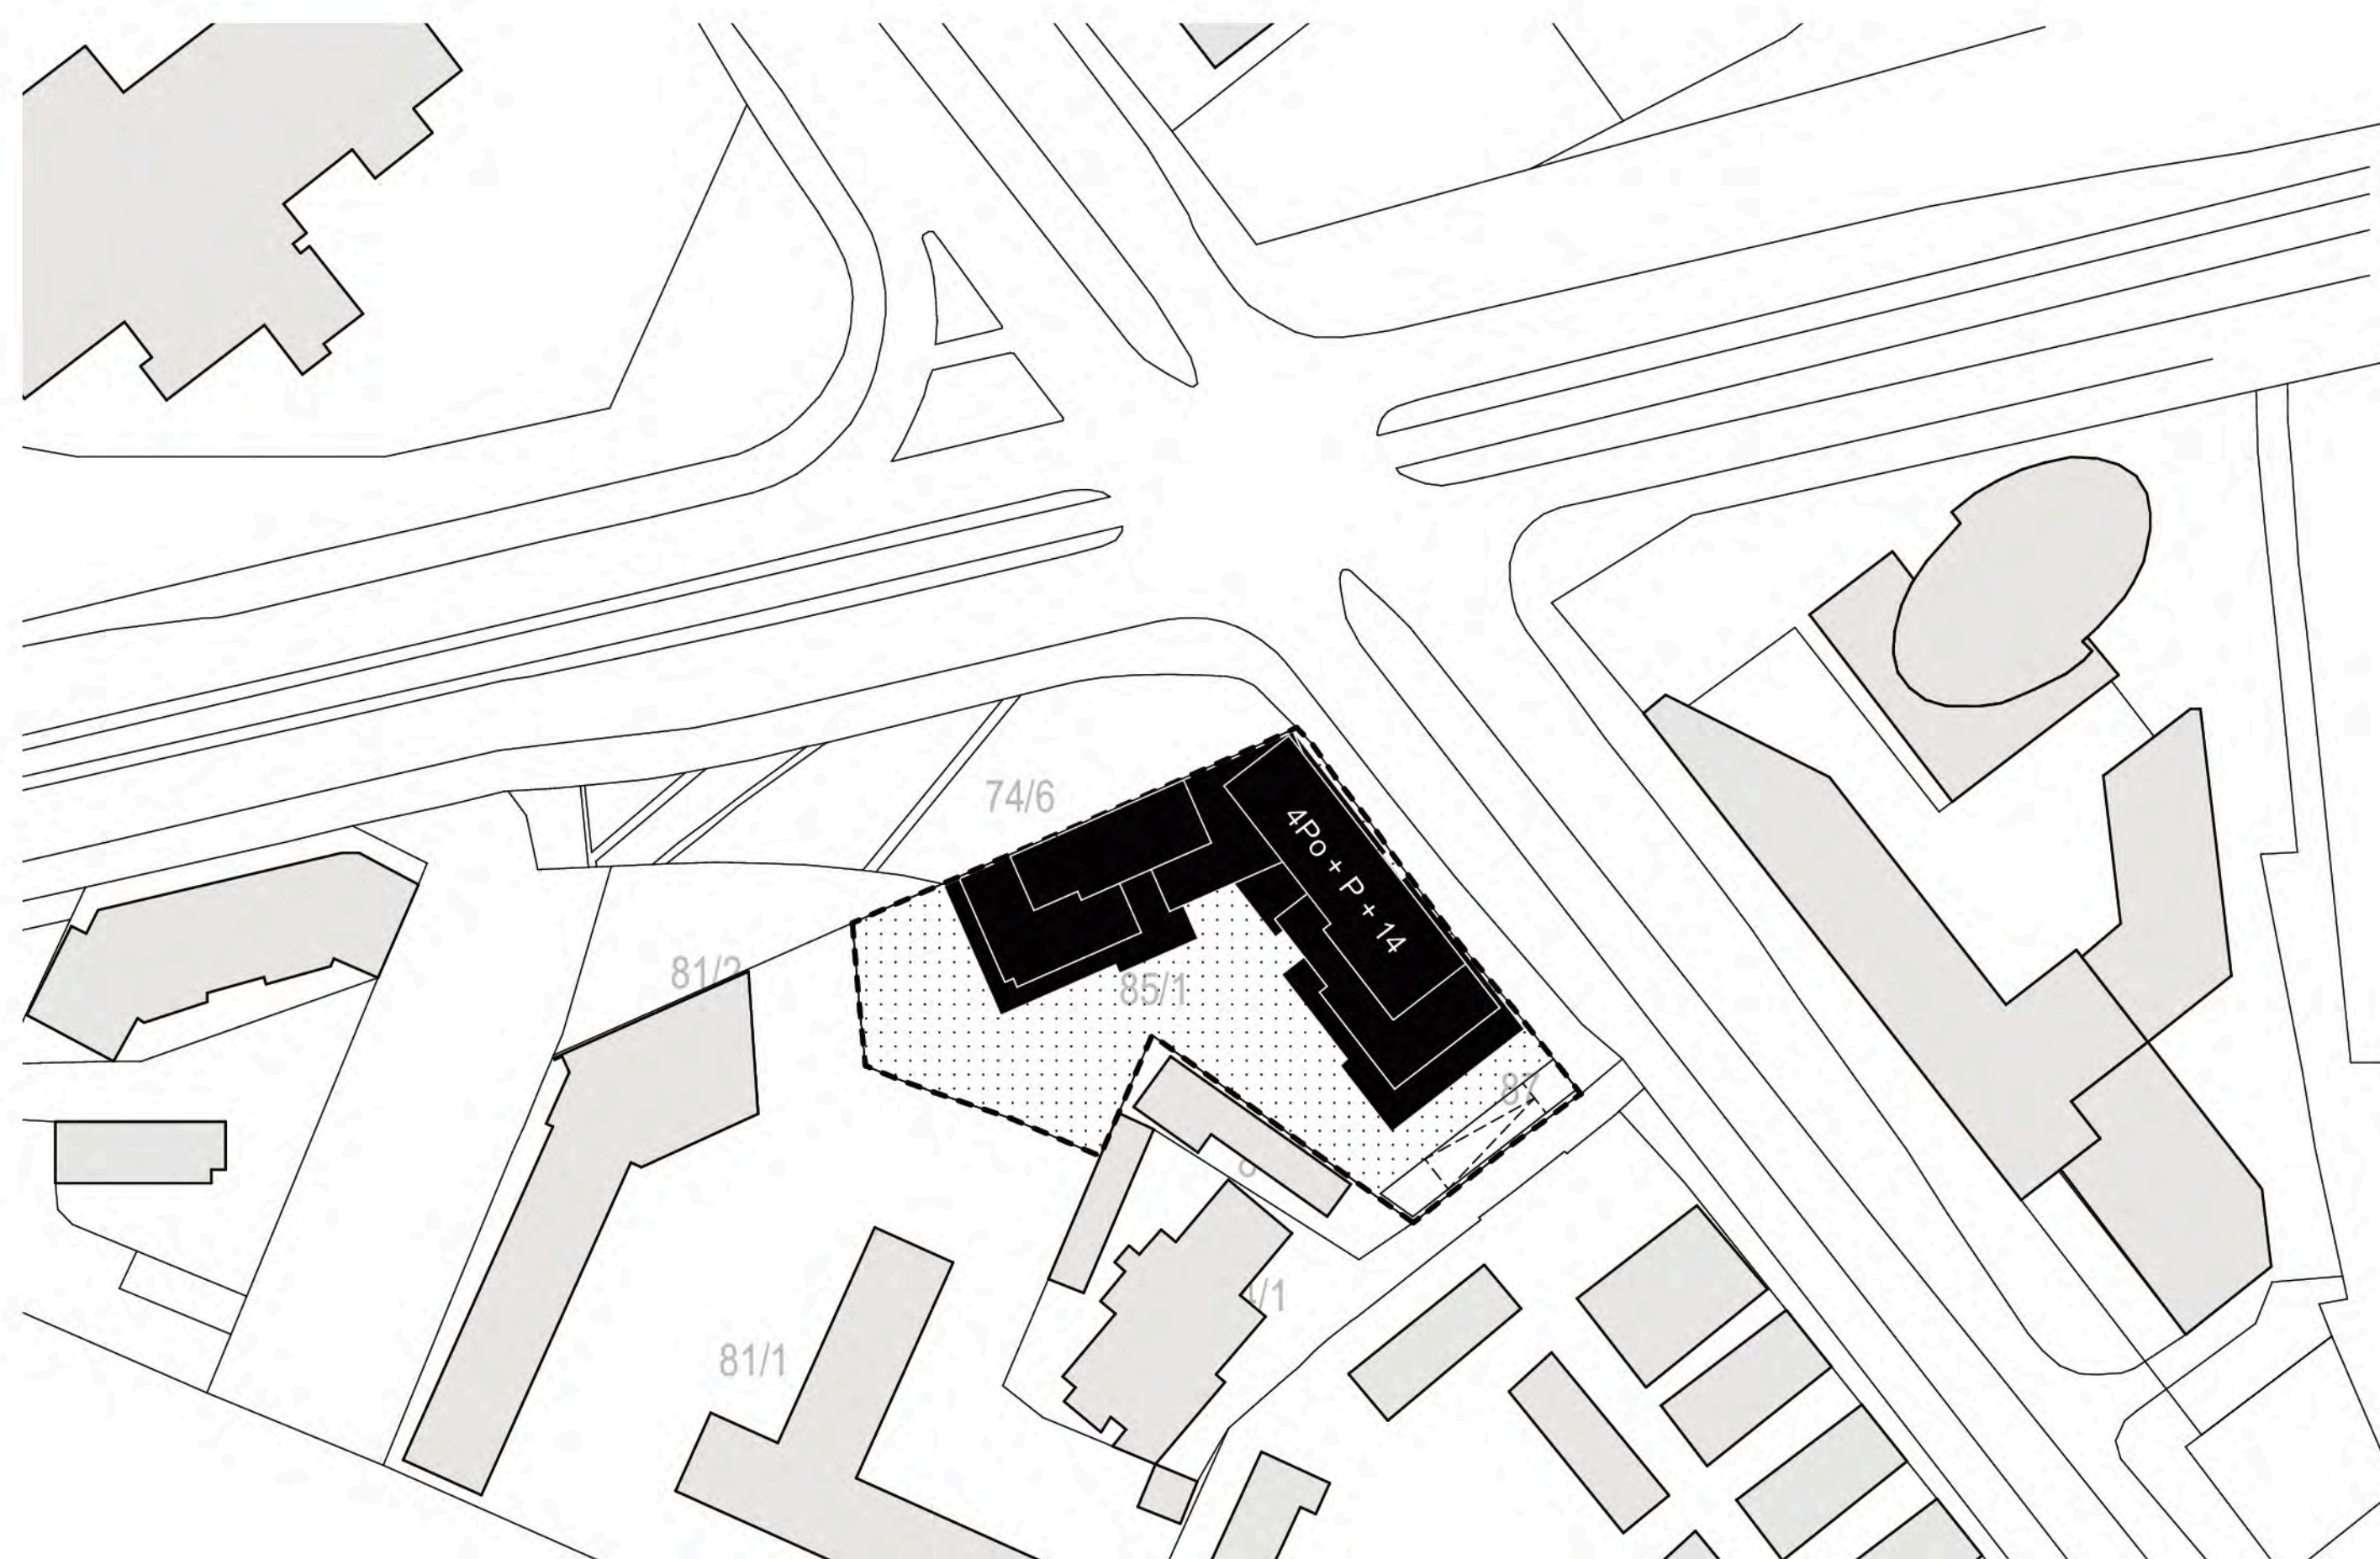


① SITUACIJA NA KOPIJI KATASTARSKOJ PLANA — ŠIRA SITUACIJA, M 1:1000




① UŽA SITUACIJA — PRIJEDLOG POLOŽAJA I VISINA GRAĐEVINA, SA PRIJEDLOGOM RJEŠENJA PROMETA — M 1:500




TLOCRT GARAŽE –2; m 1:500

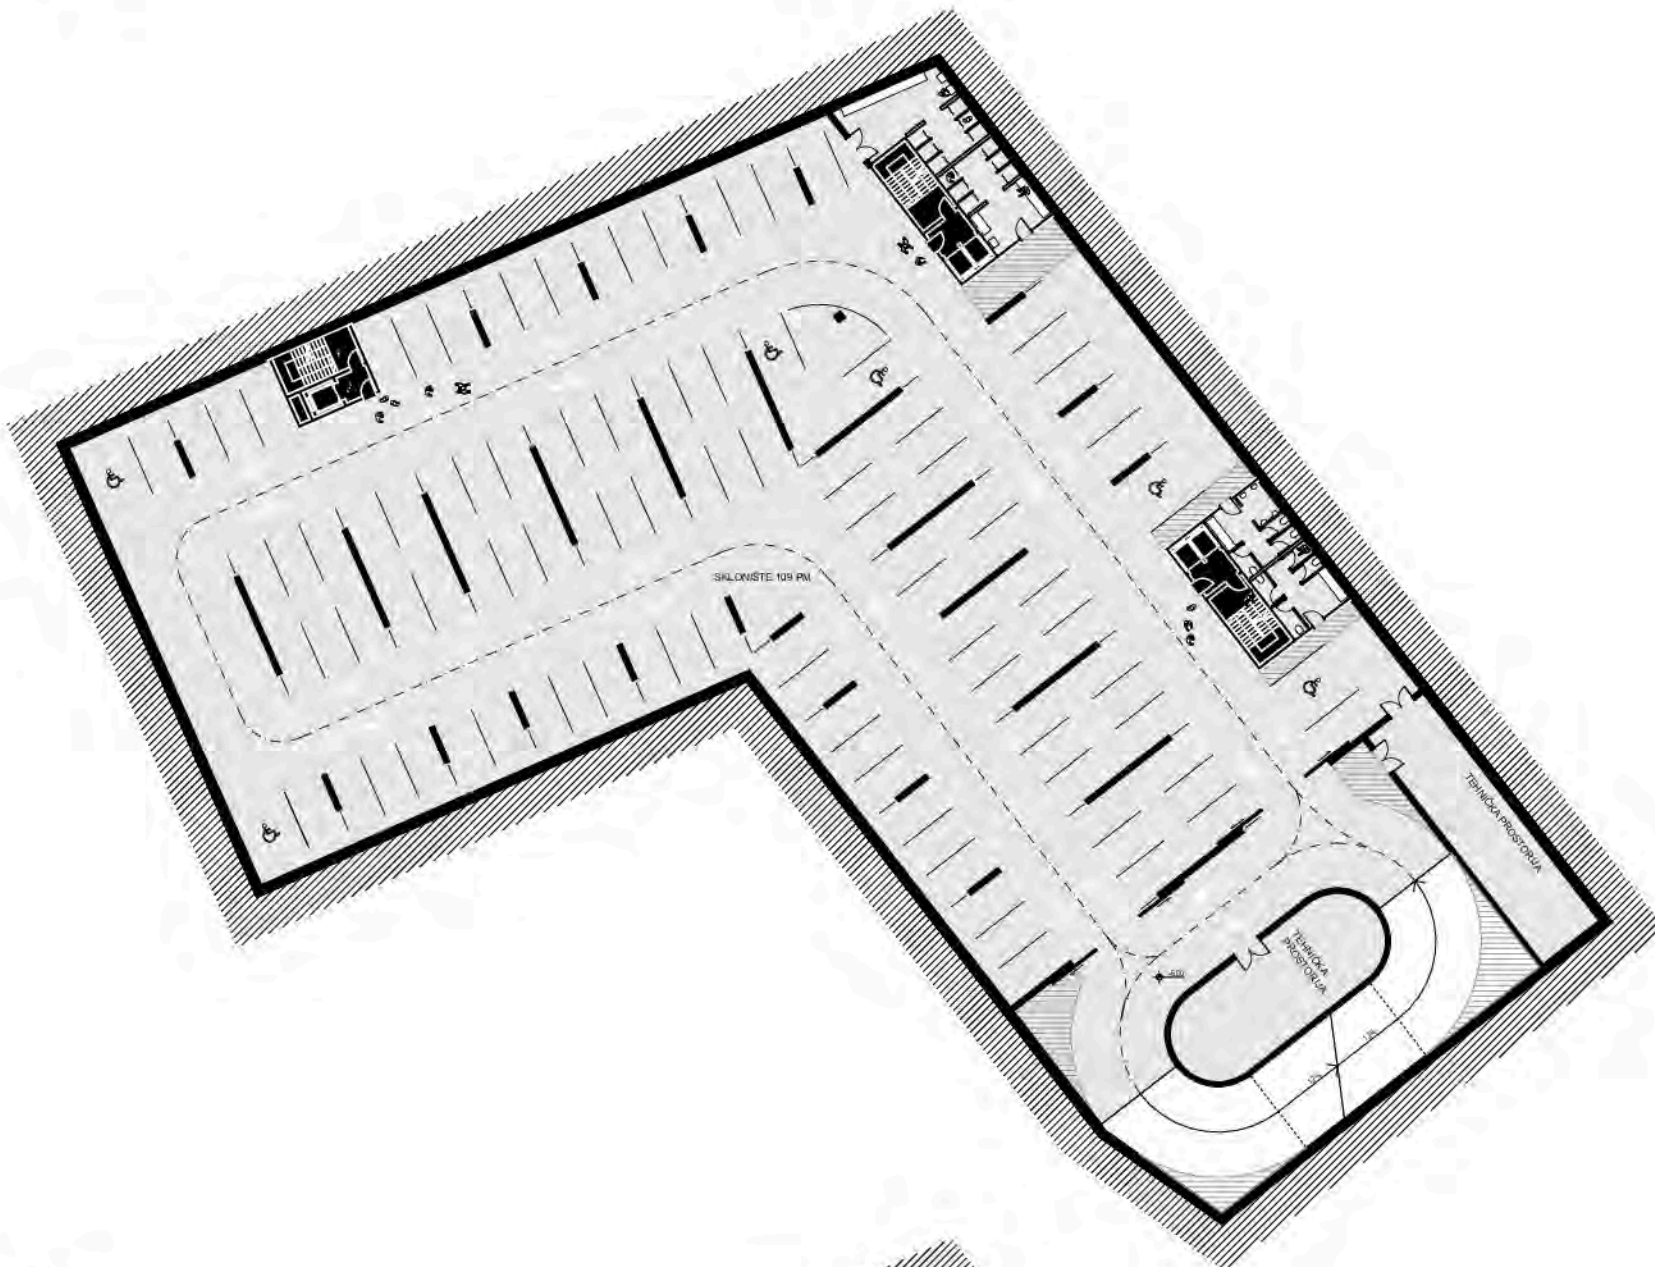


TLOCRT GARAŽE –3; m 1:500

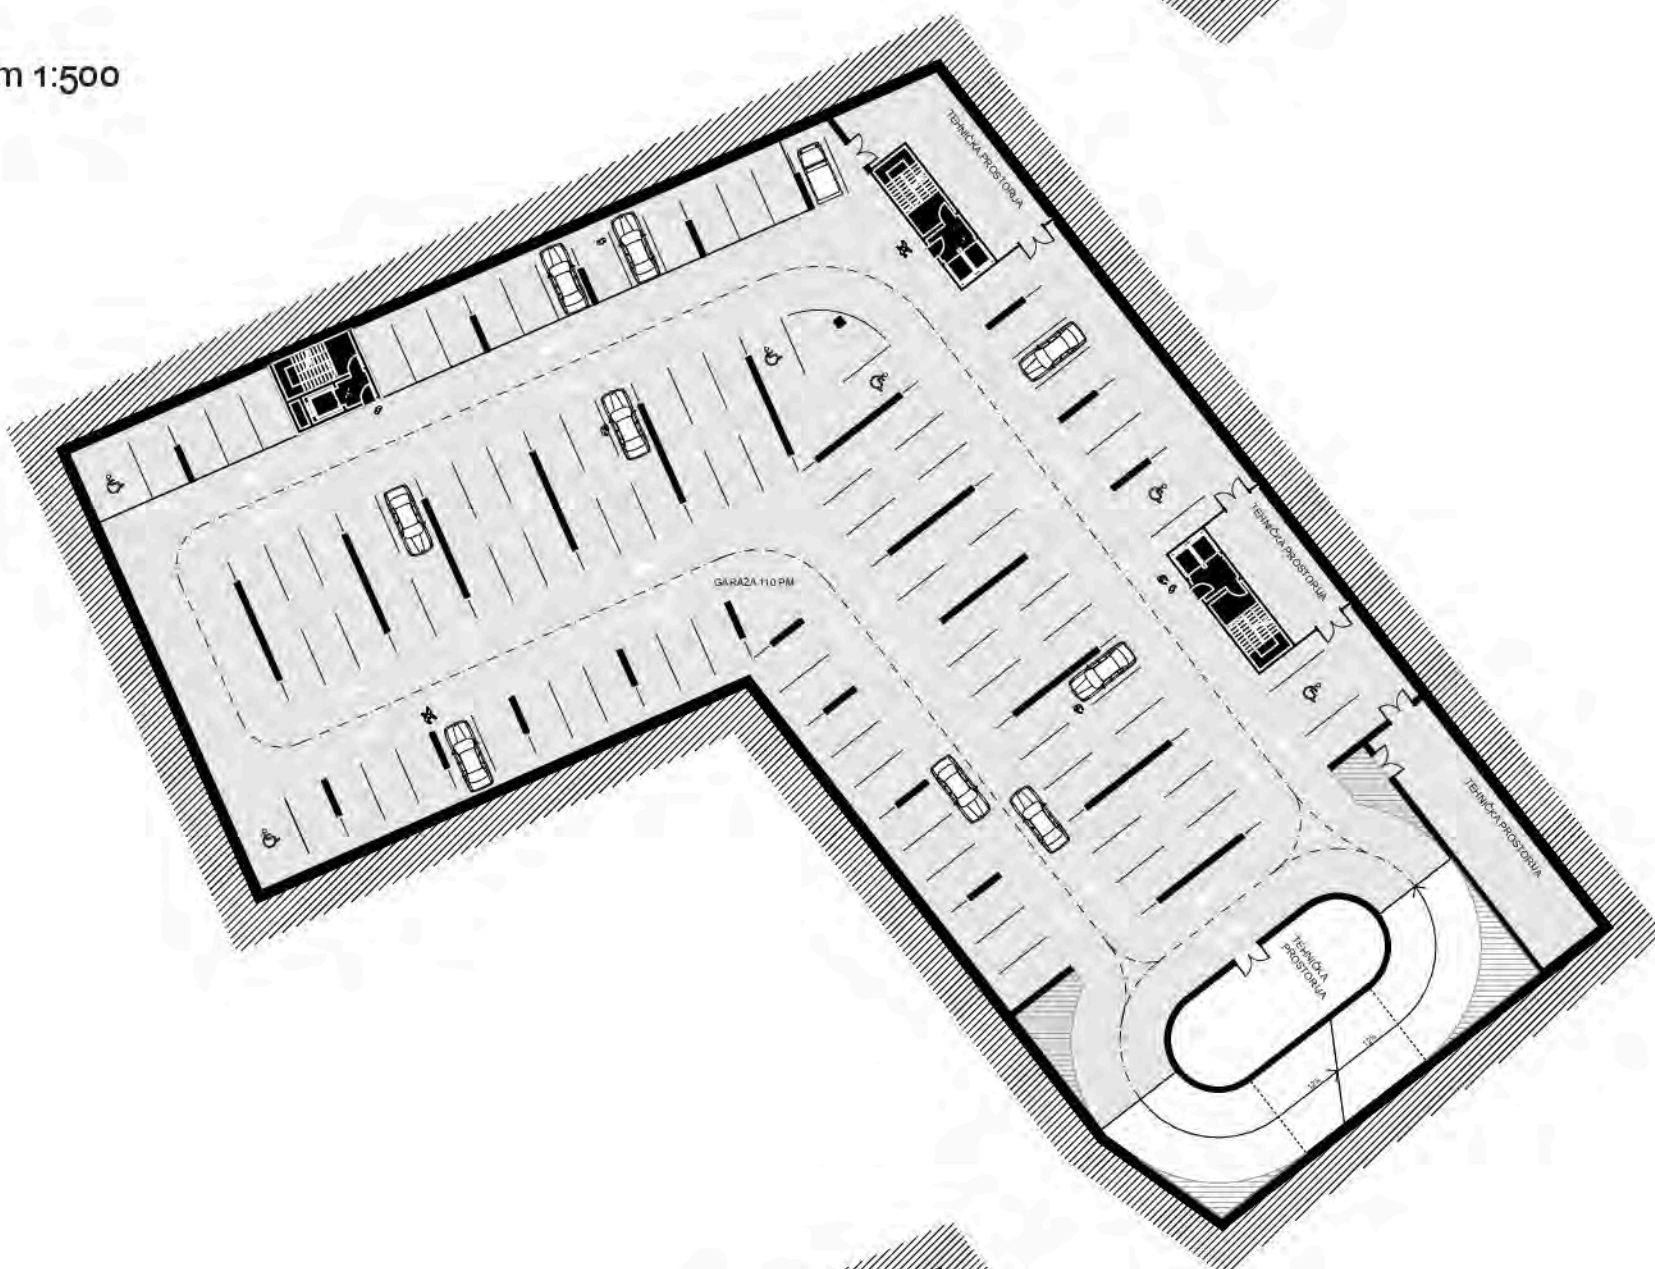



TLOCRT GARAŽE –4; m 1:500

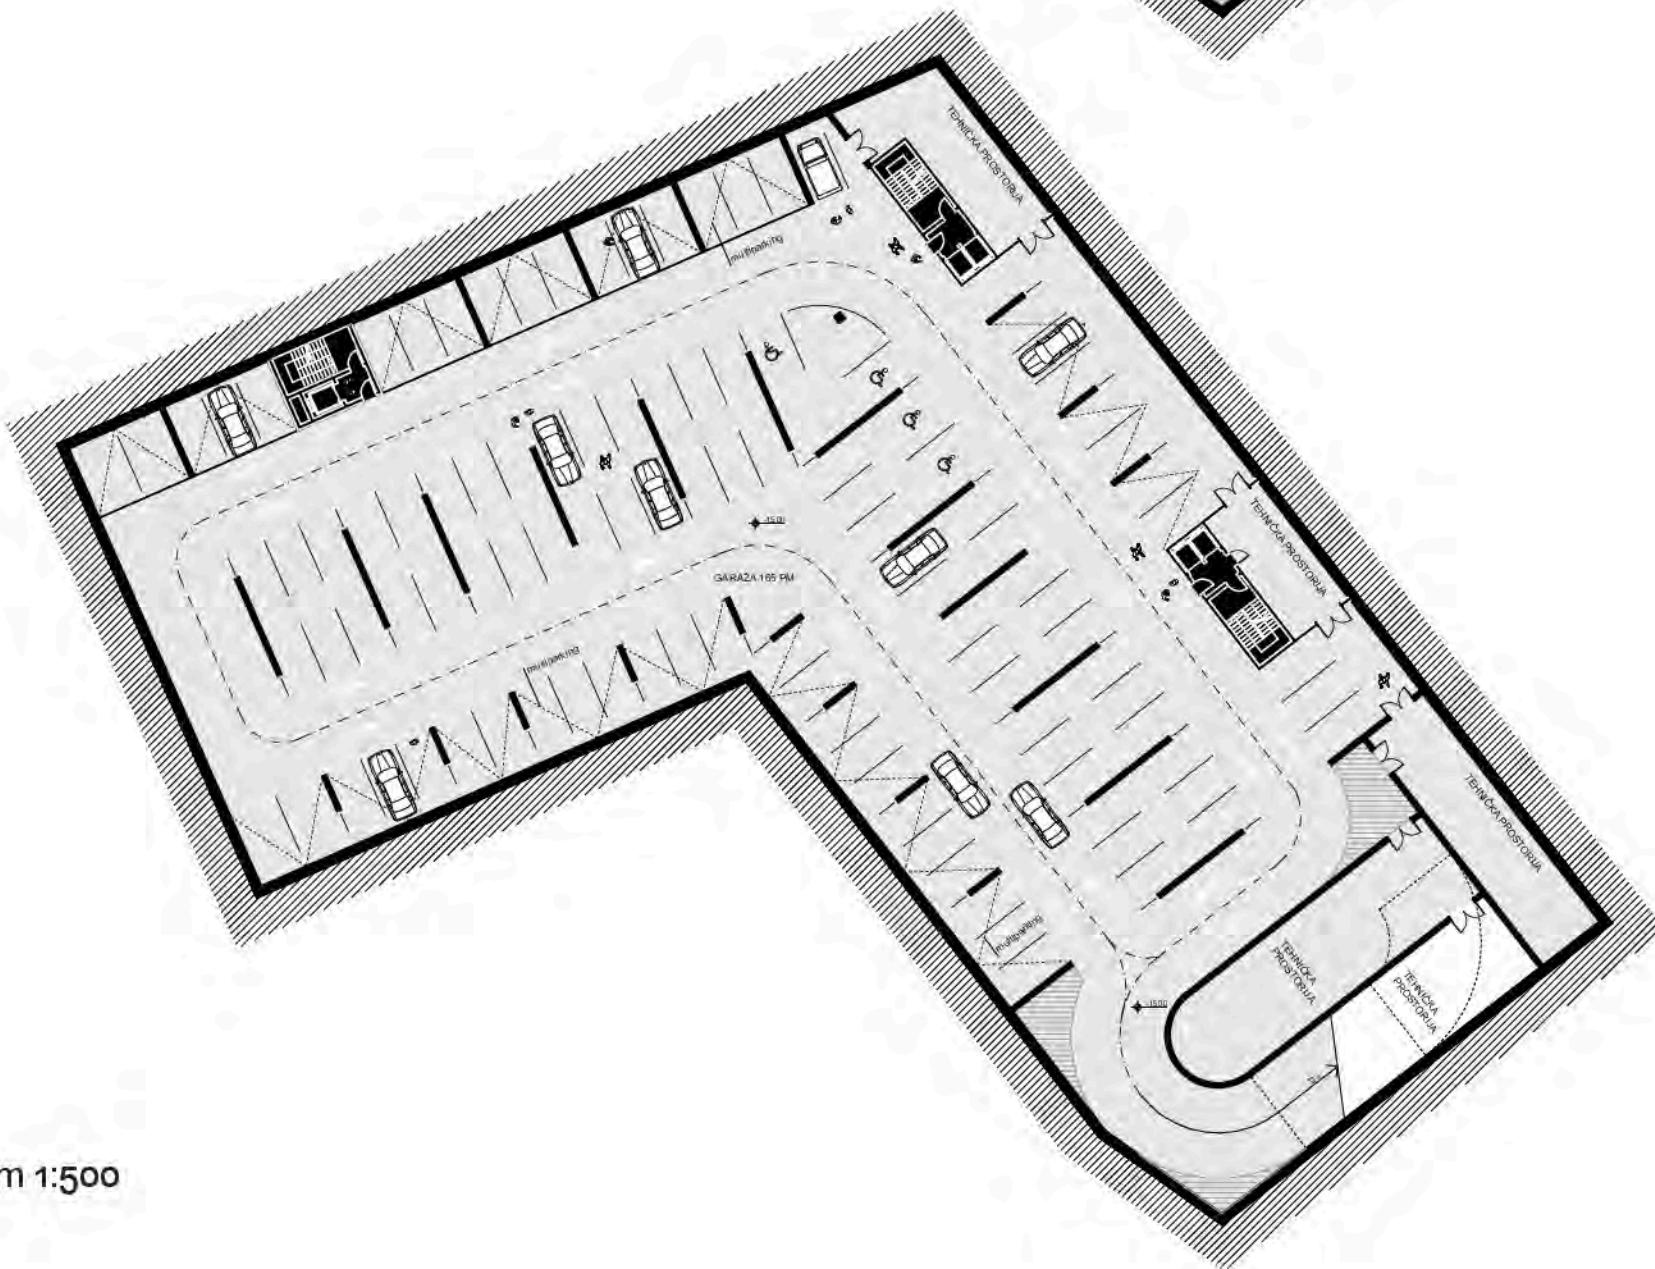


TLOCRT GARAŽE –1; m 1:250

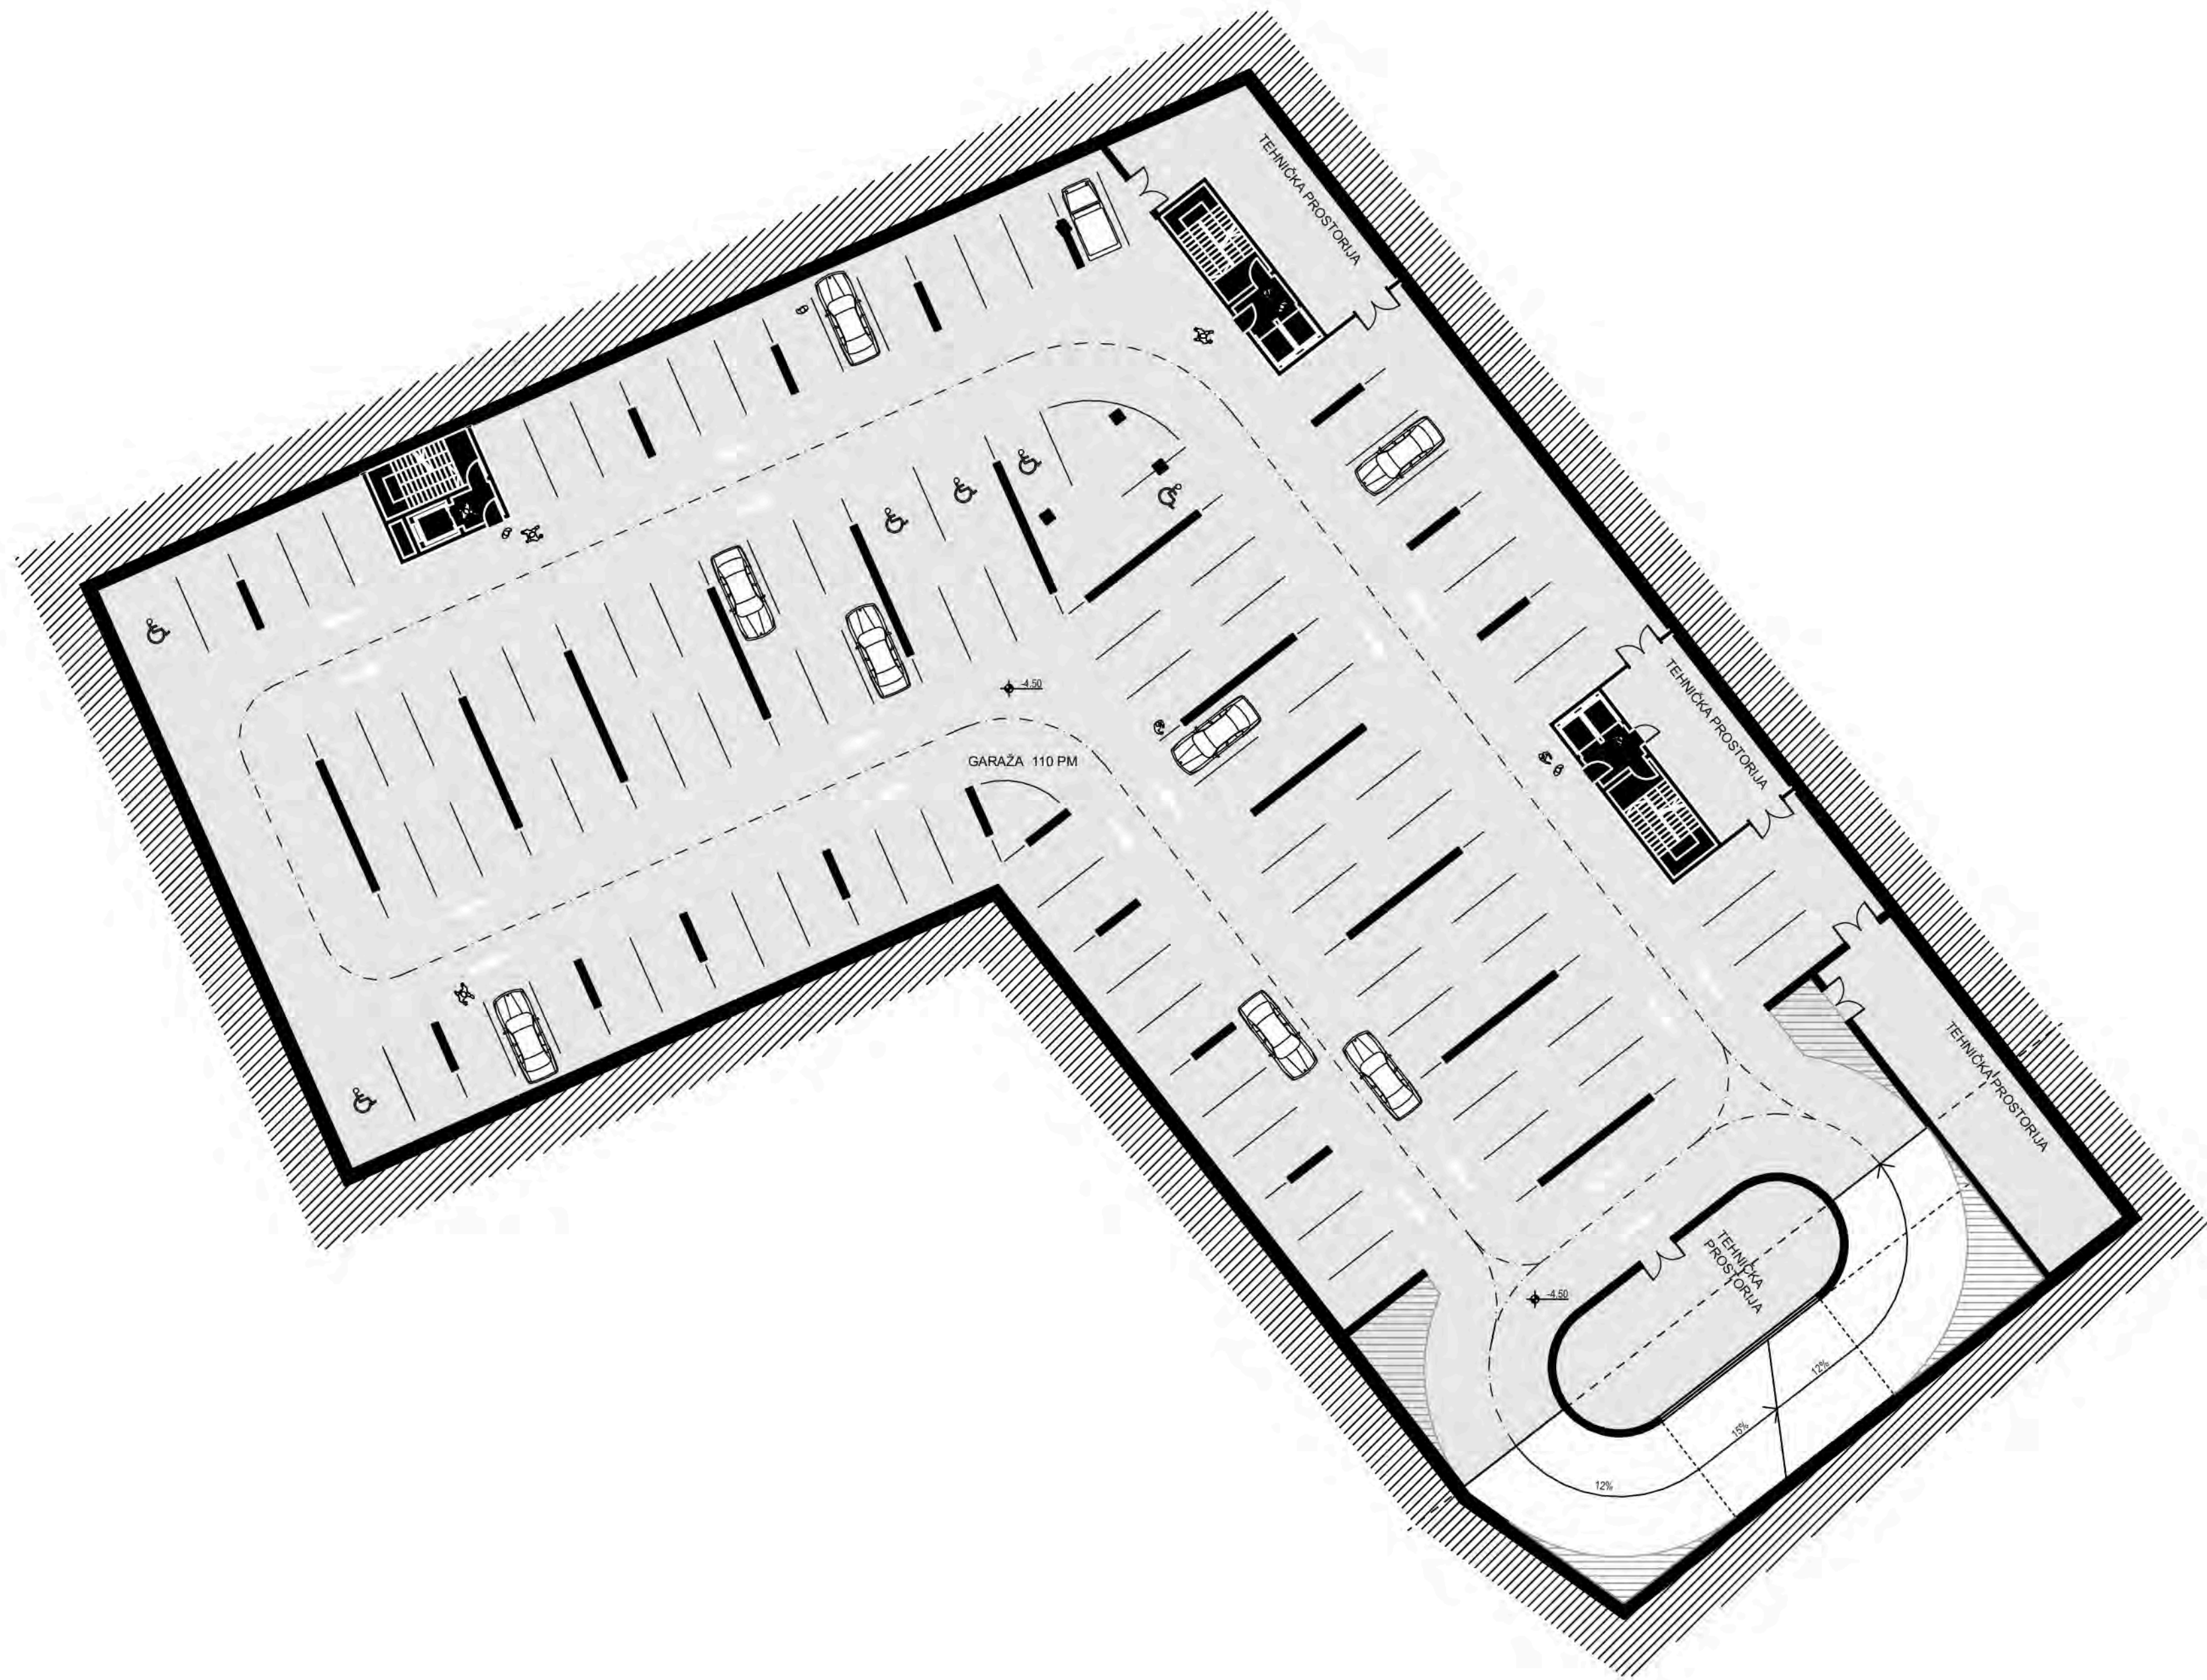


TLOCRT PRIZEMLJA — m 1:250

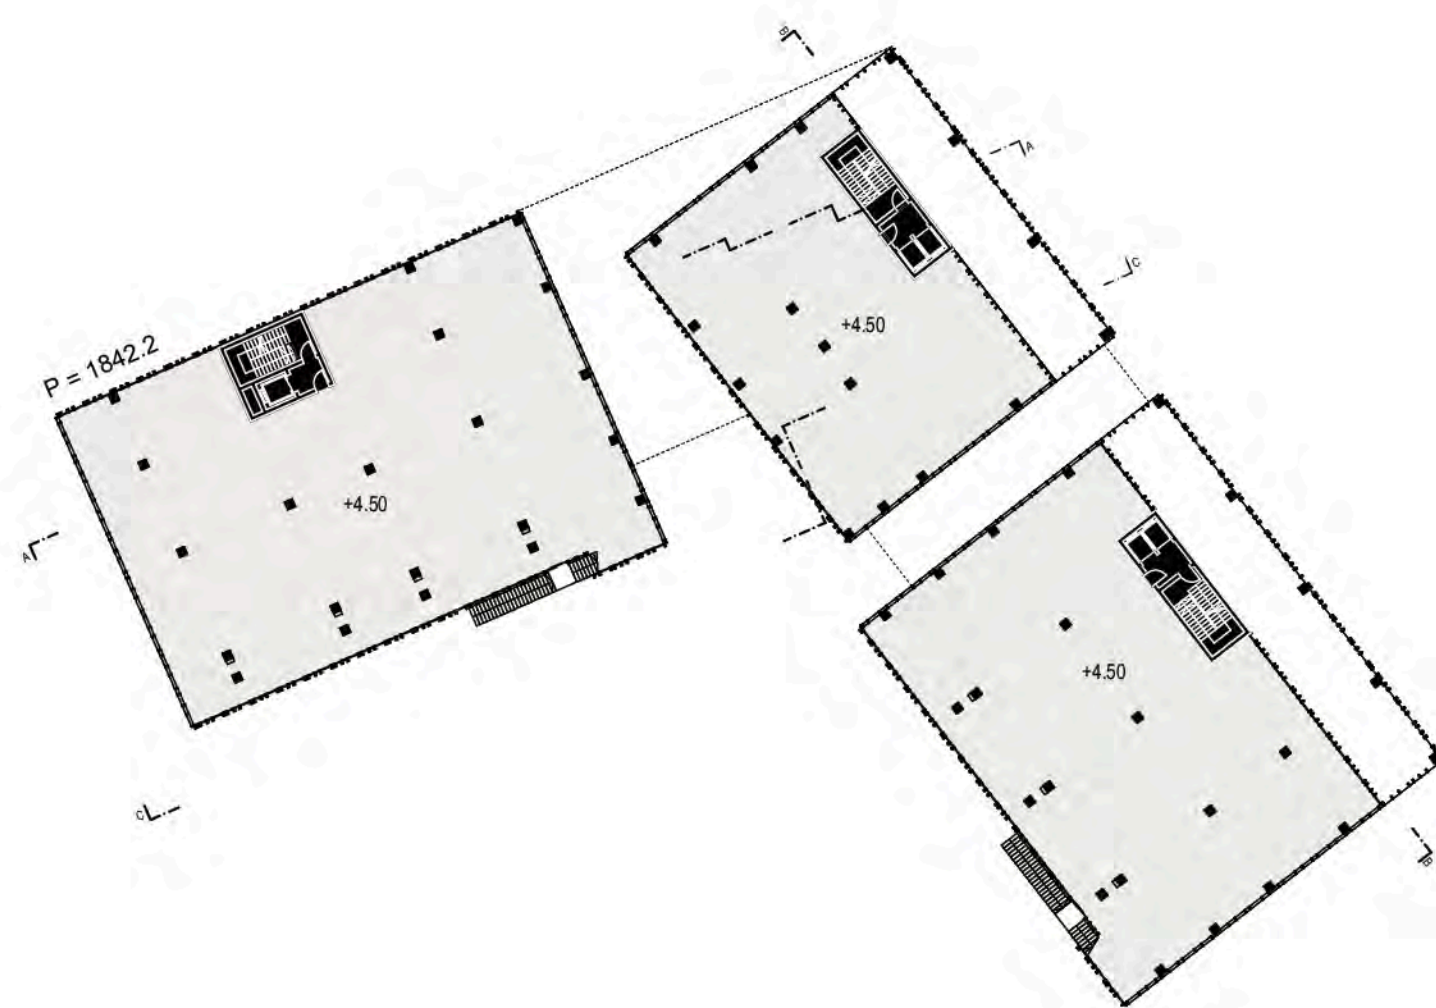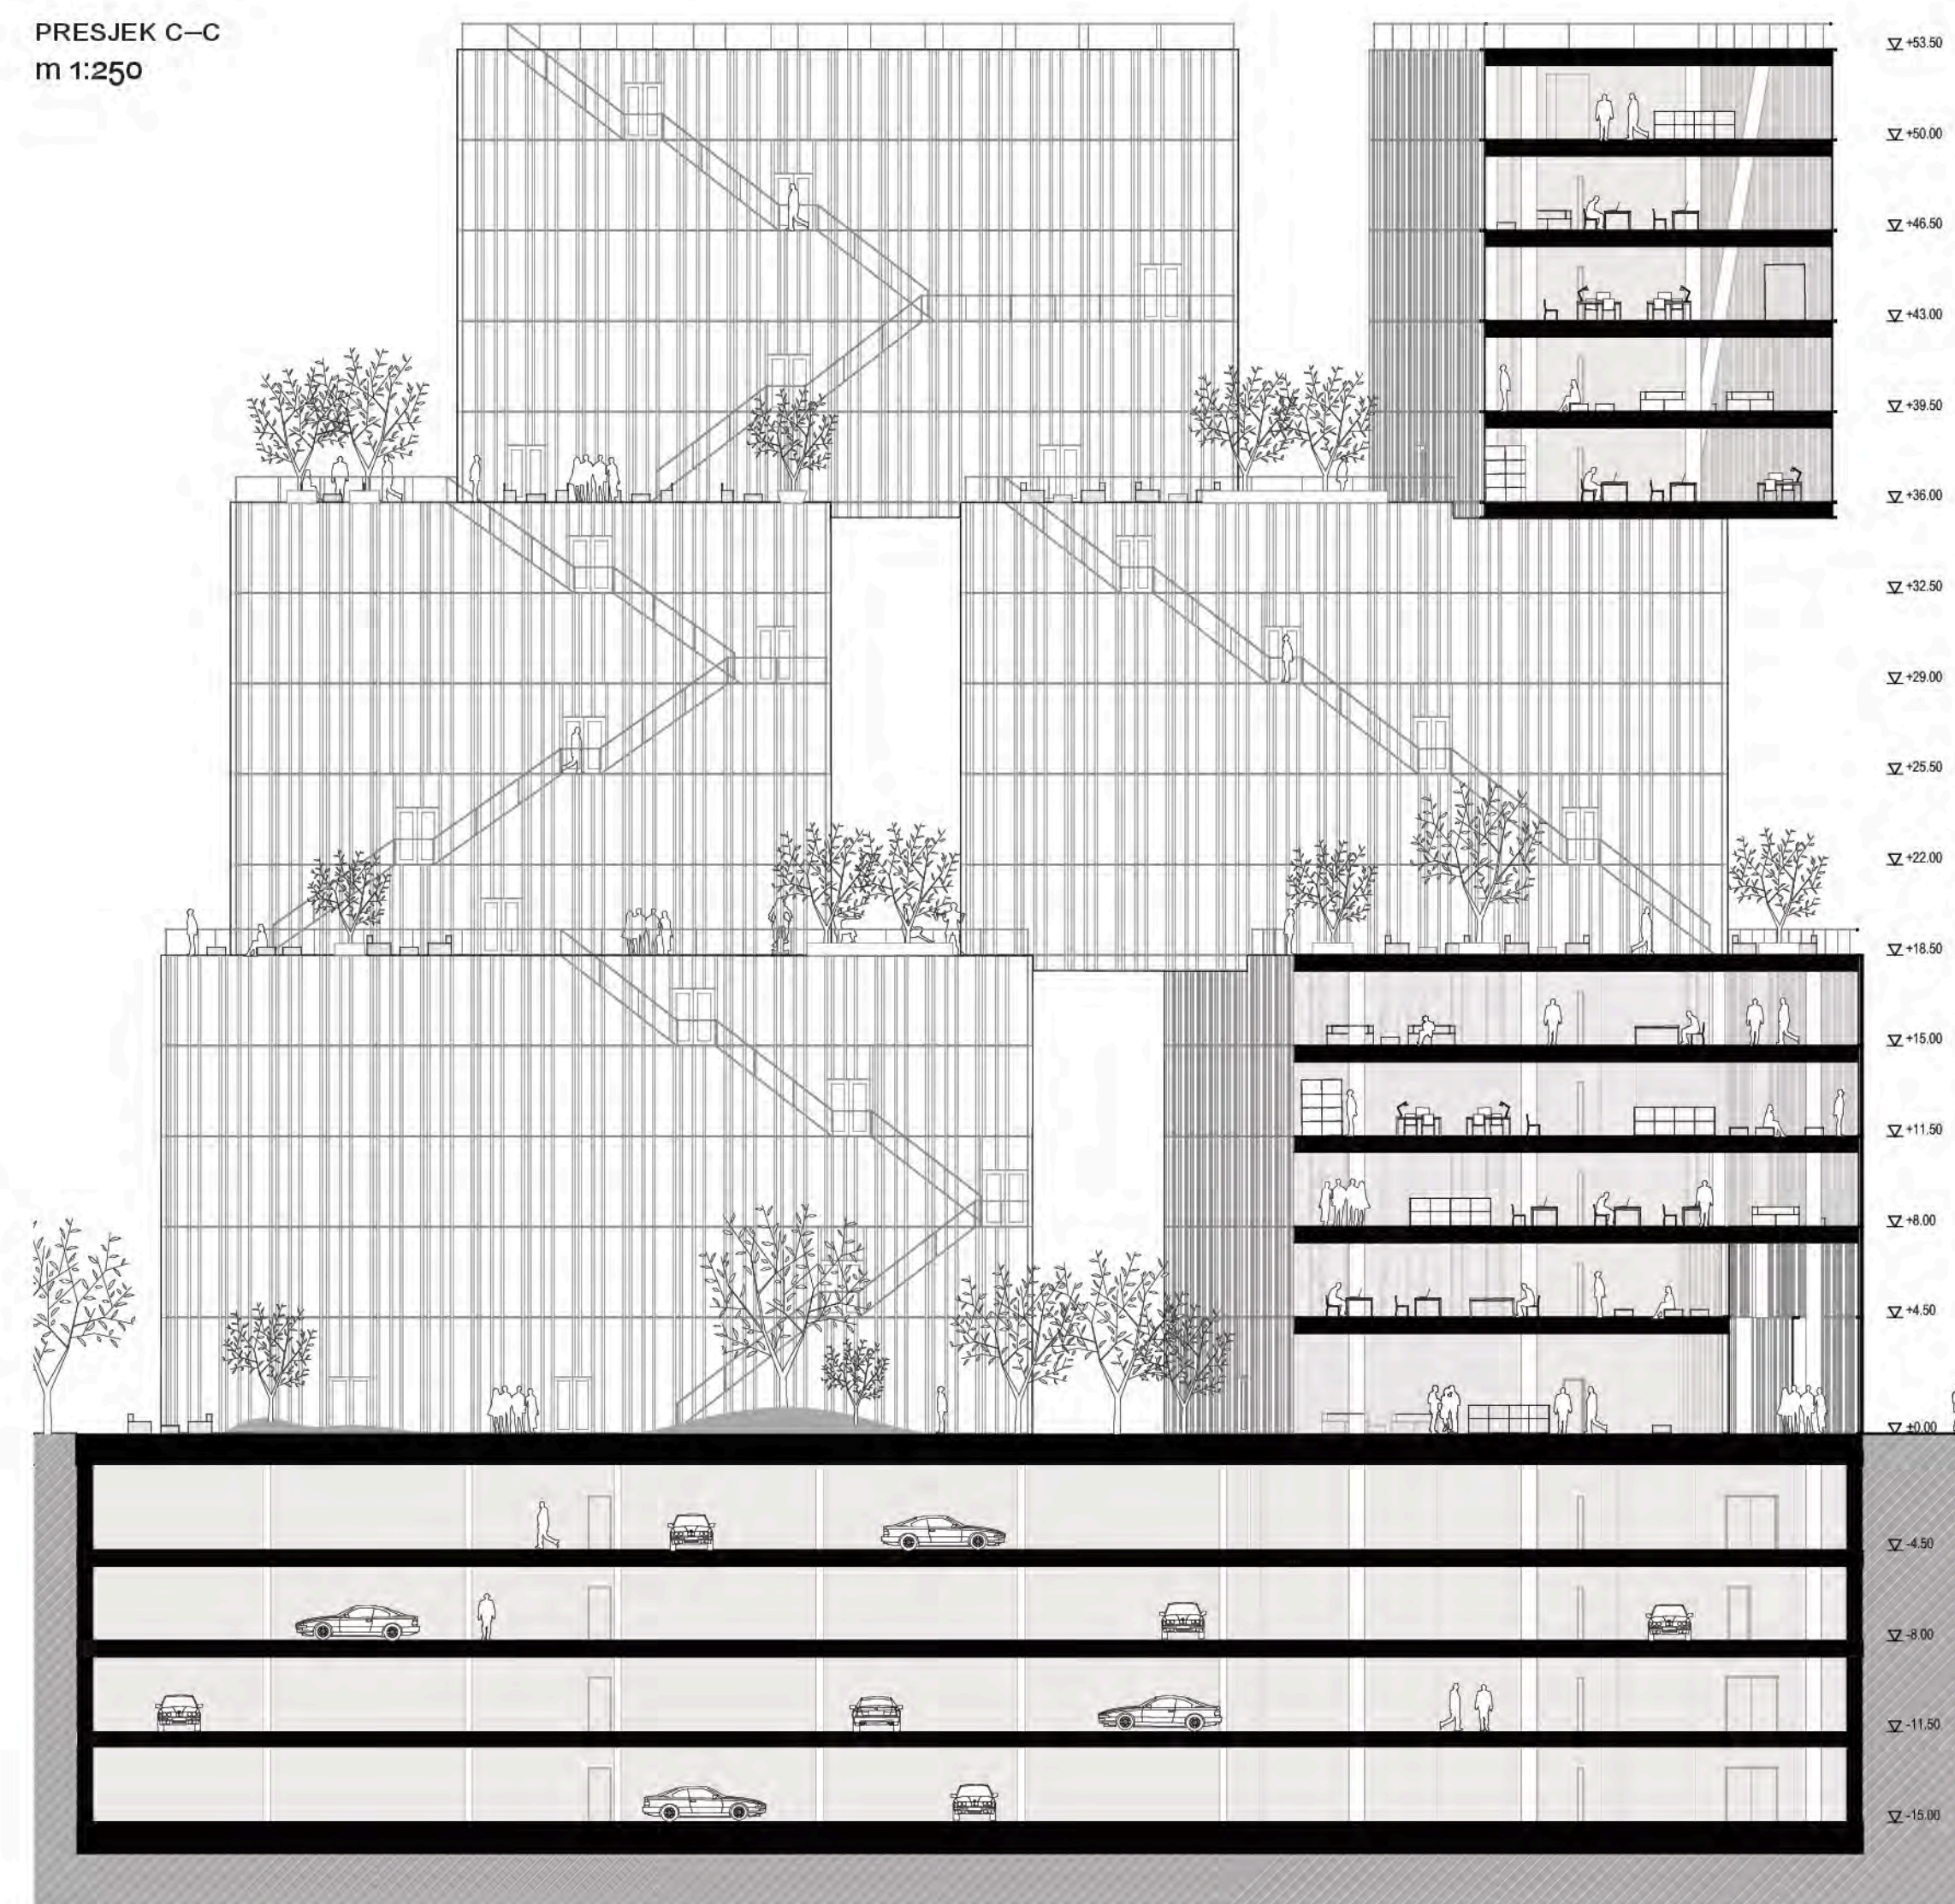PRESJEK C–C
m 1:250


TLOCRT 1. KATA — m 1:500

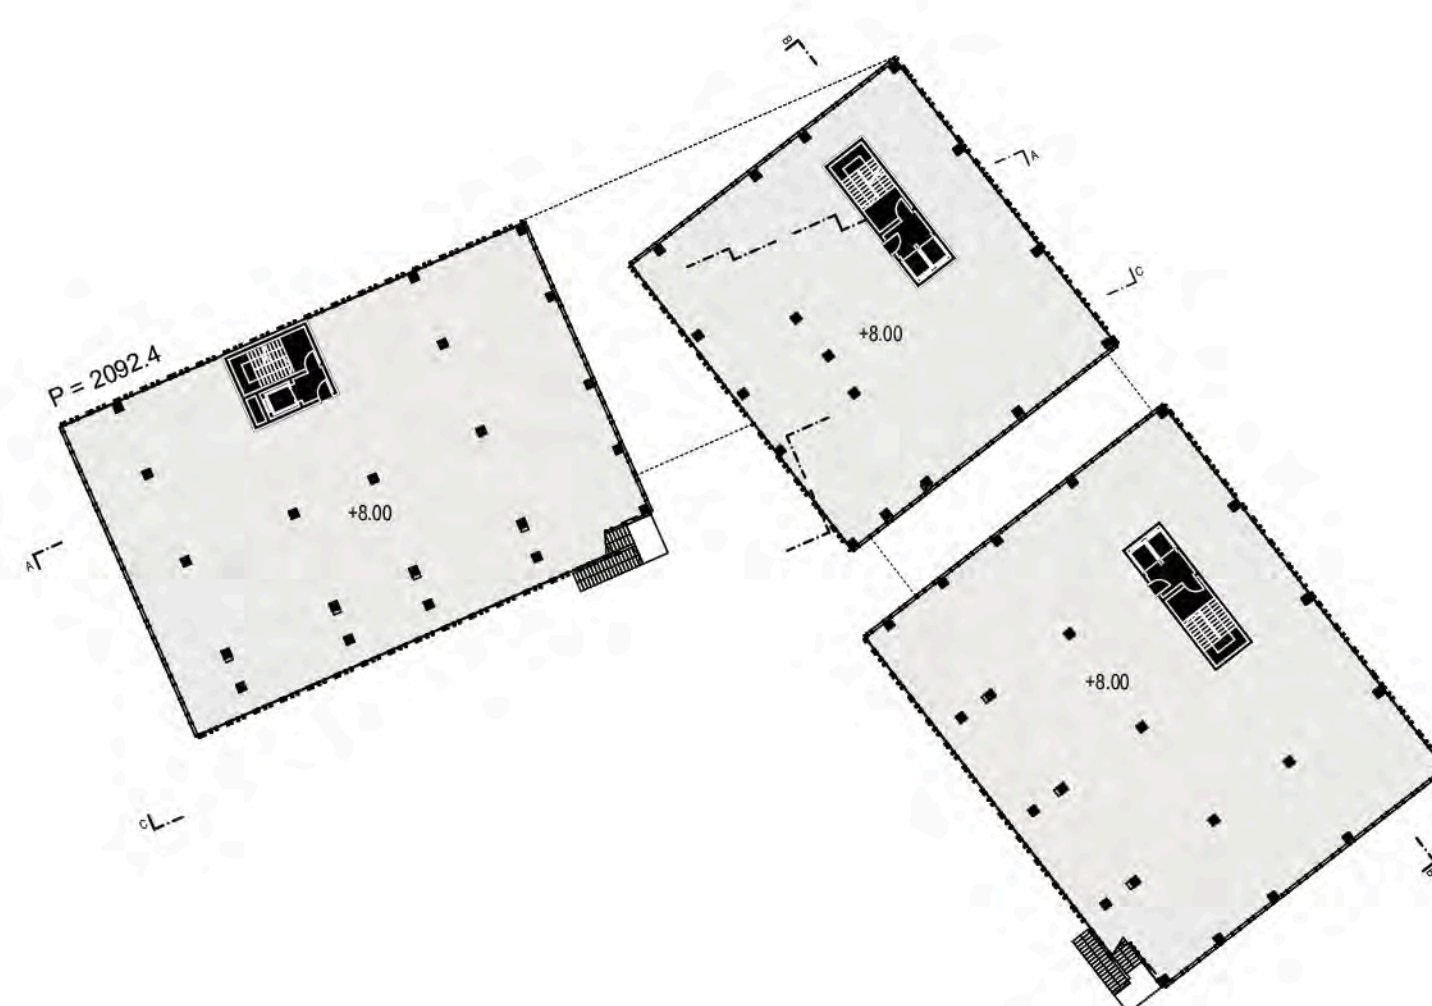

TLOCRT 2. KATA — m 1:500

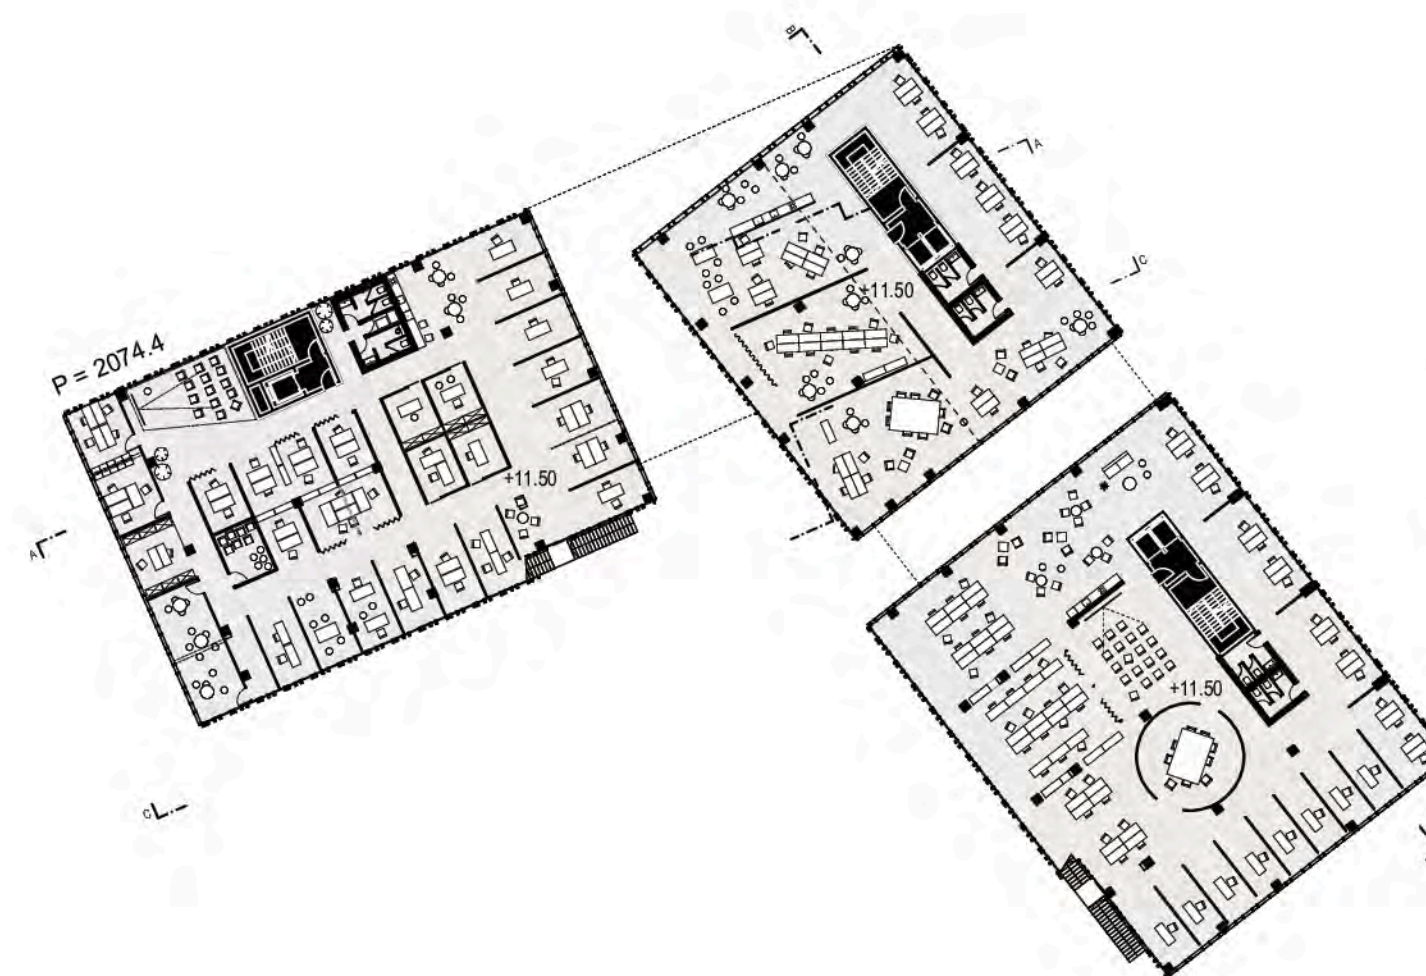

TLOCRT 3. KATA — m 1:500

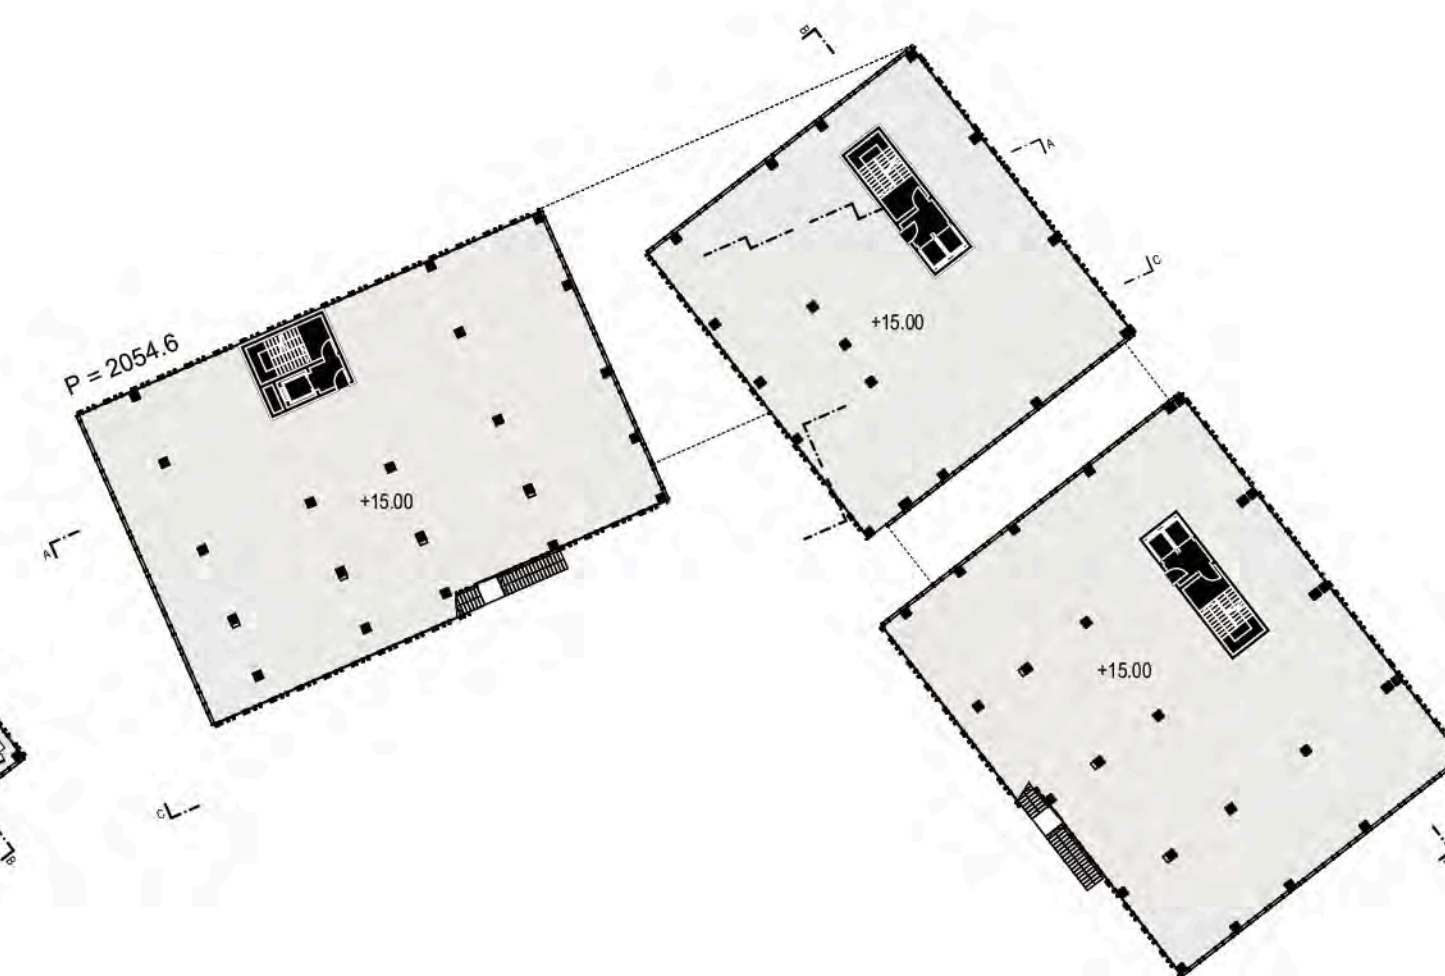


TLOCRT 4. KATA — m 1:500







TLOCRT 5. KATA — m 1:250

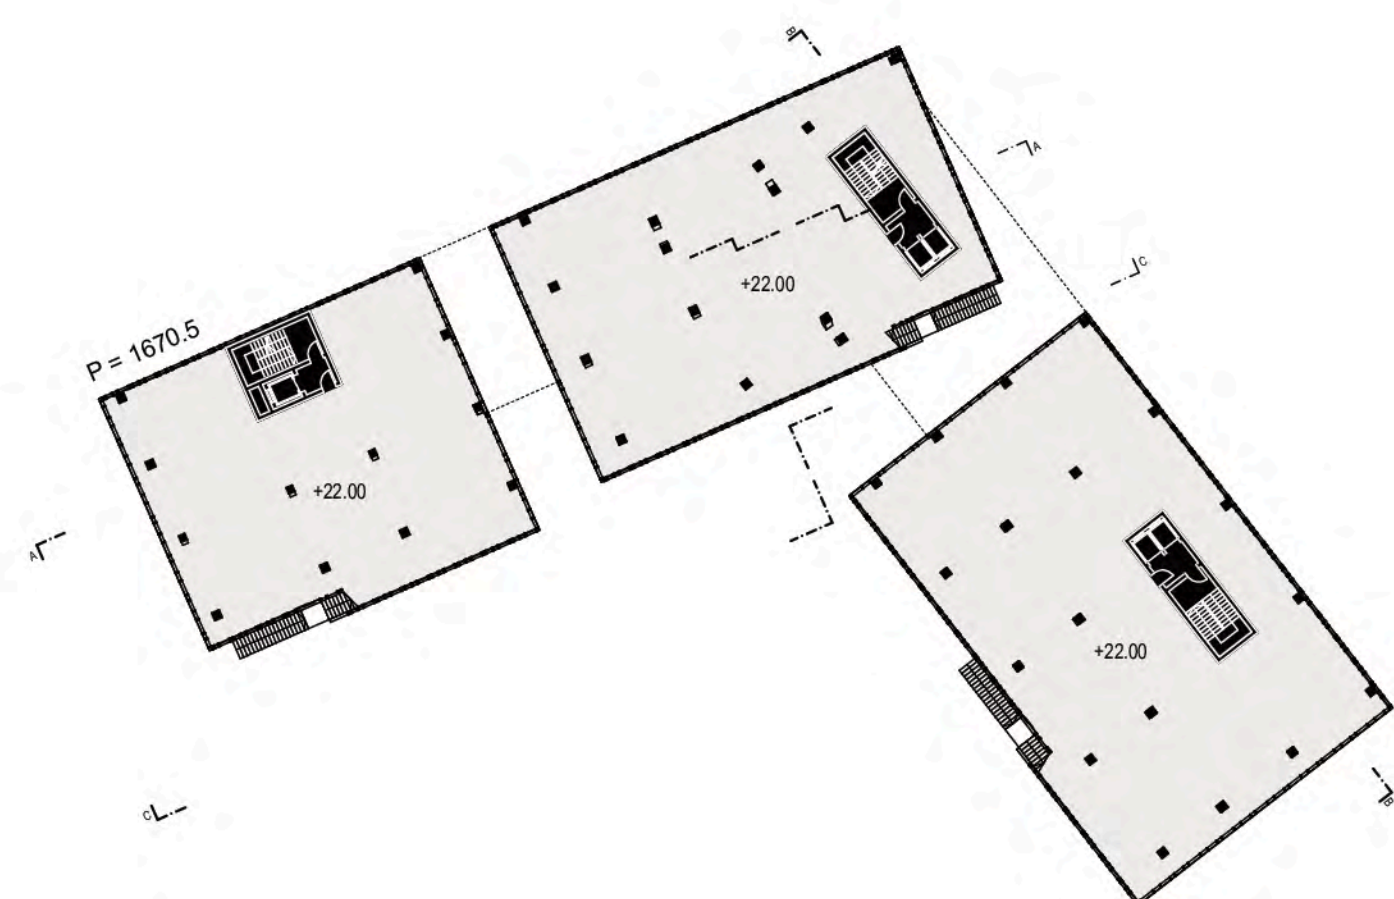


TLOCRT 6. KATA — m 1:500

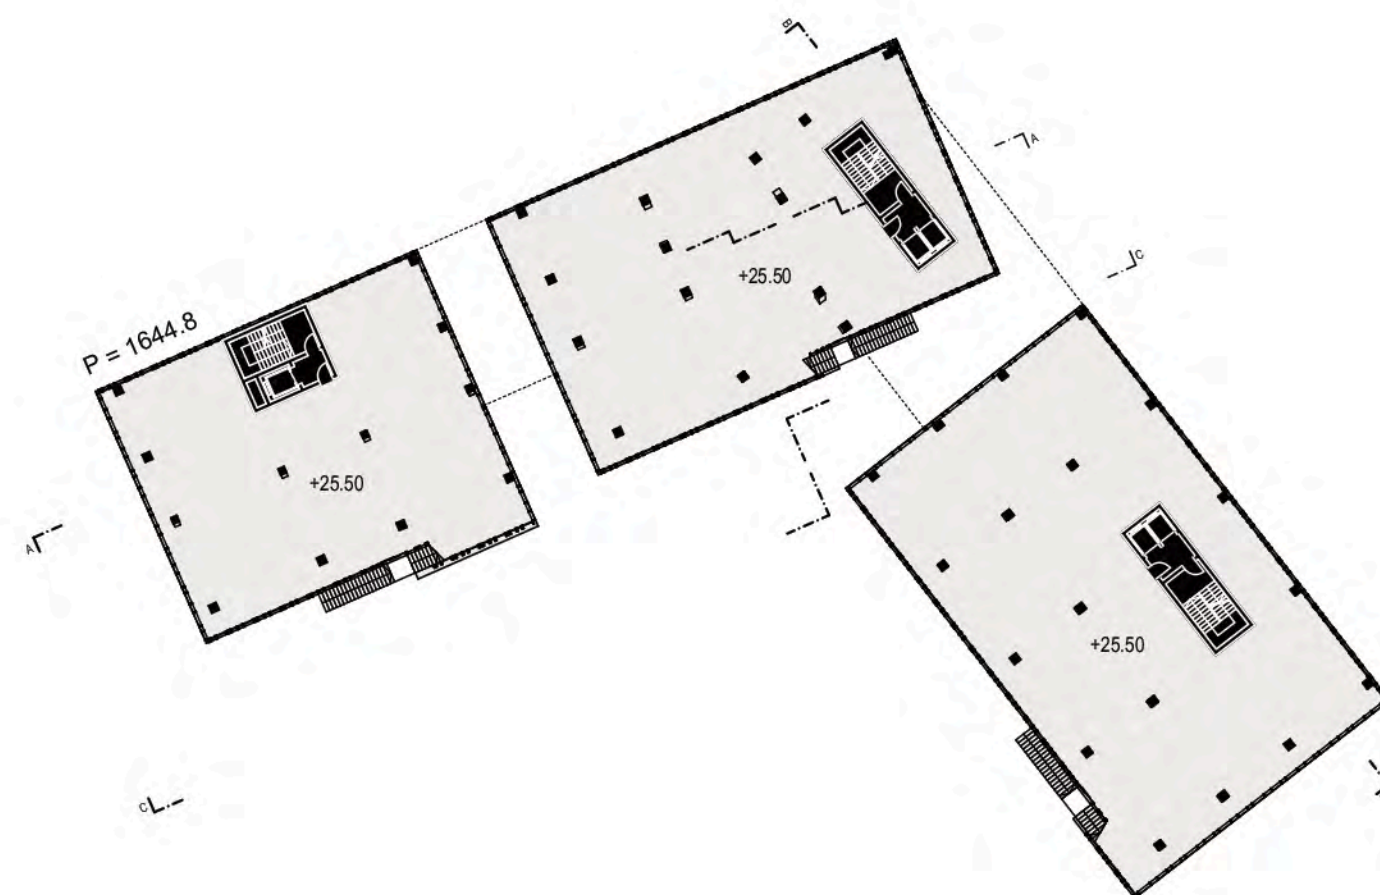

TLOCRT 7. KATA — m 1:500

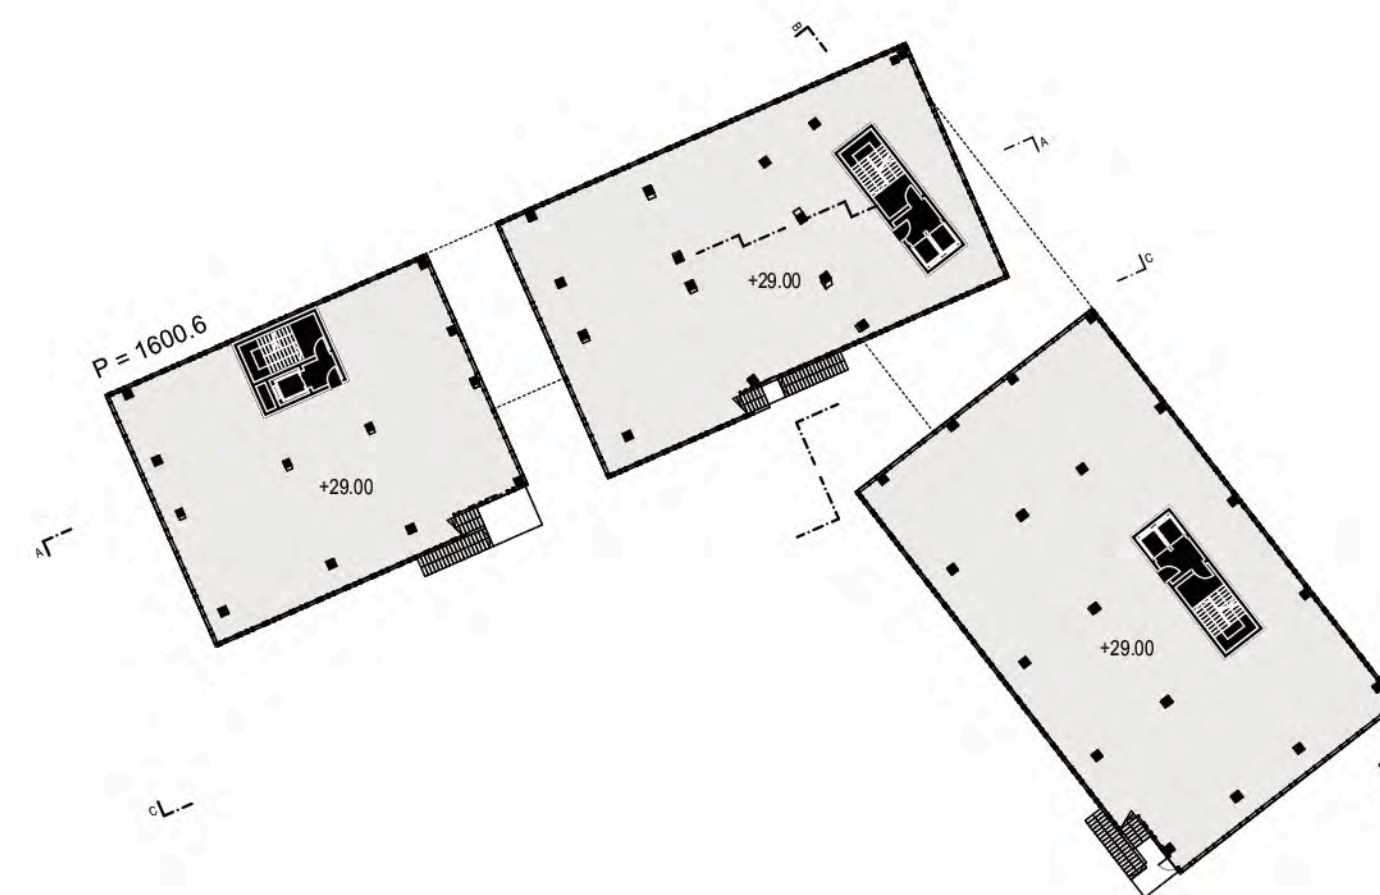

TLOCRT 8. KATA — m 1:500

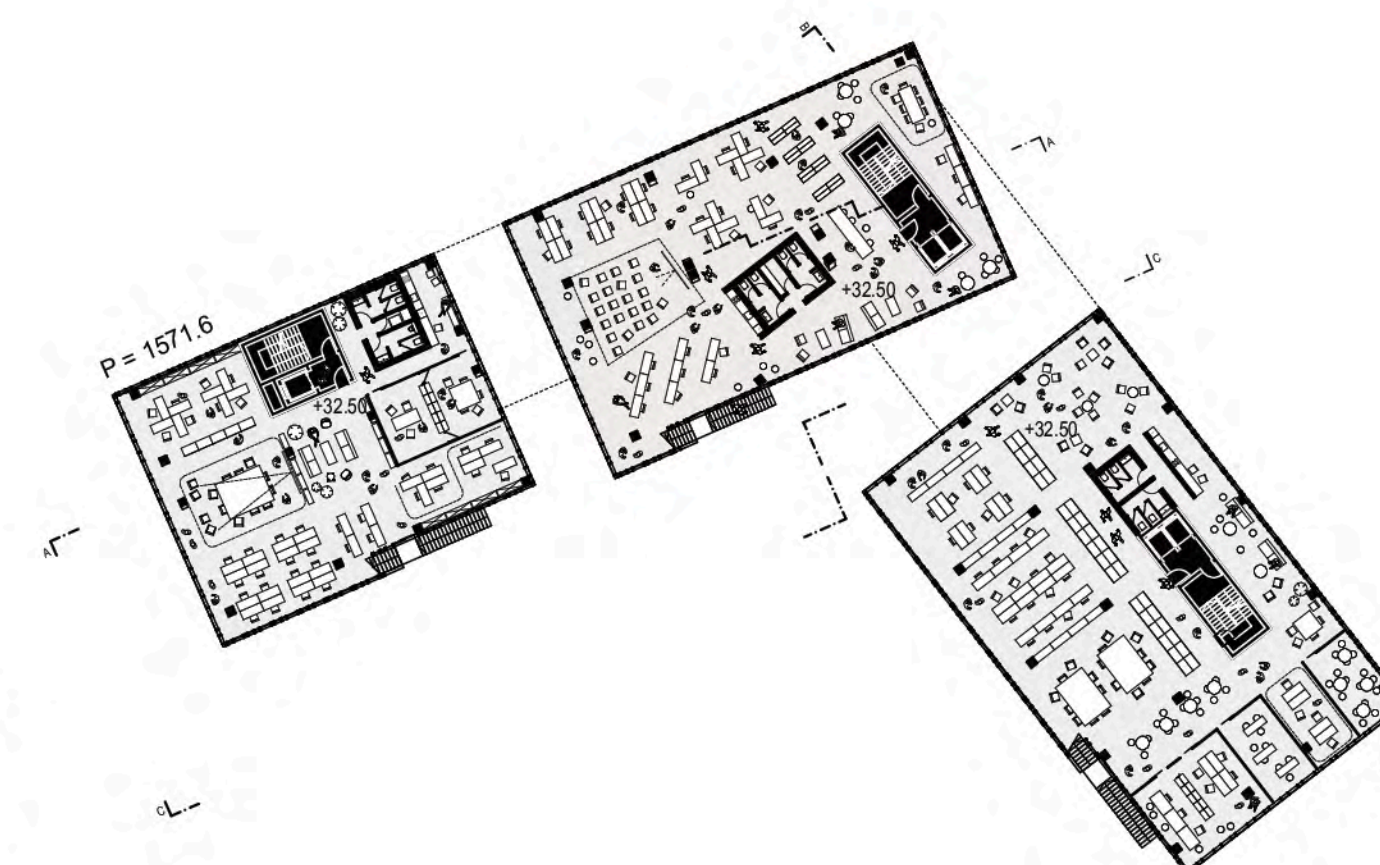


TLOCRT 9. KATA — m 1:500




DVORIŠNA STRANA — POGLED S JUGOZAPADA




TLOCRT 10. KATA — m 1:250

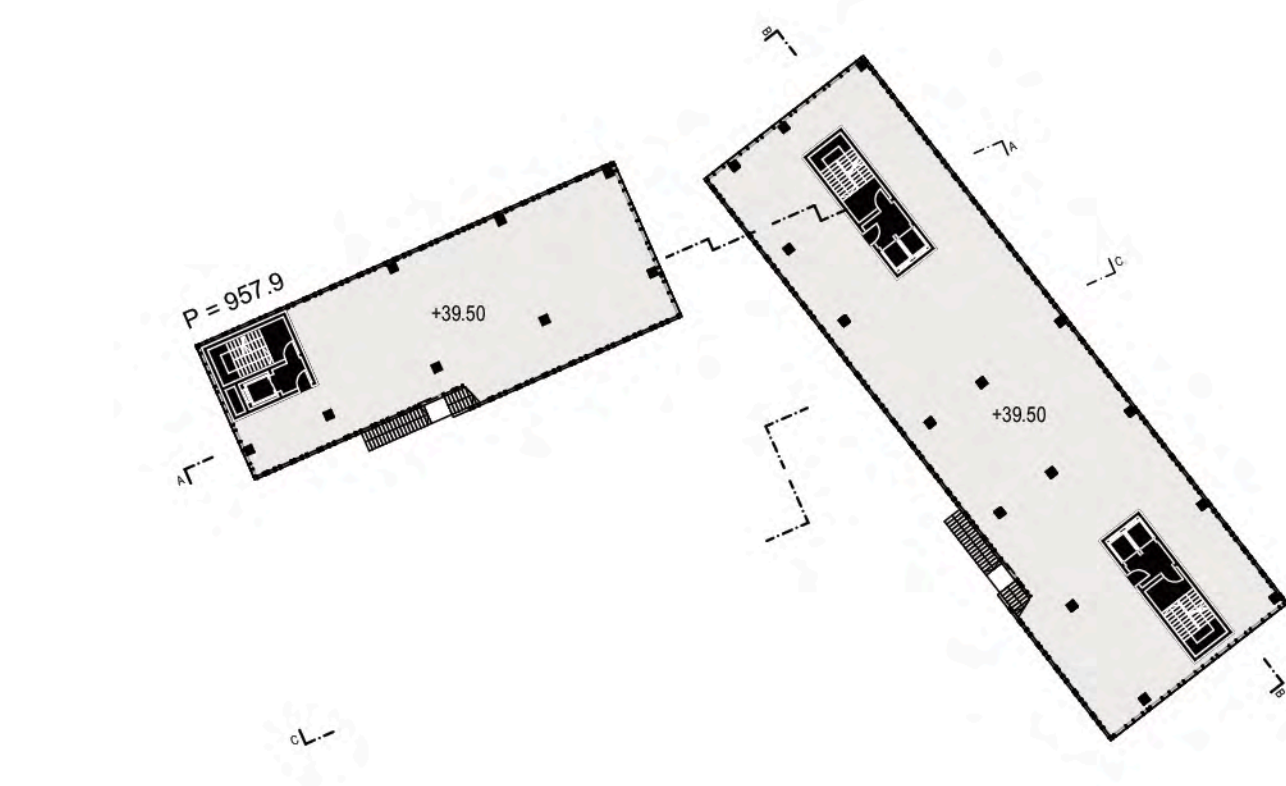


TLOCRT 11. KATA — m 1:500

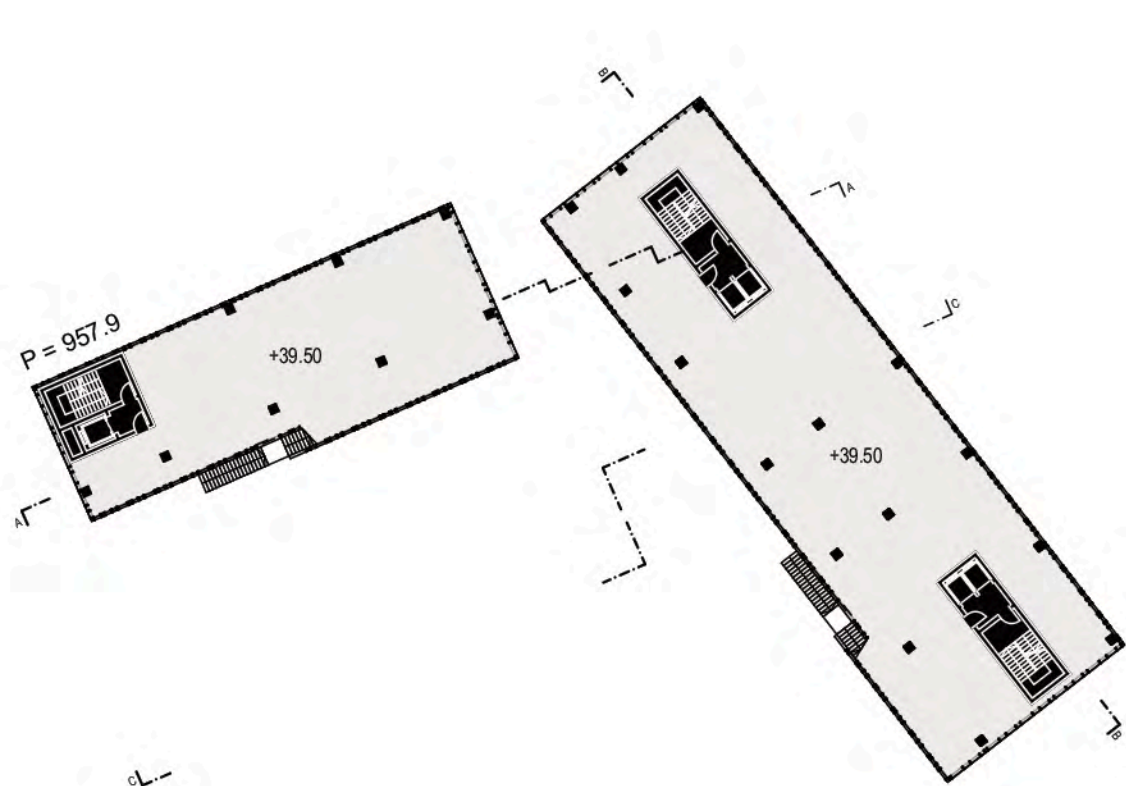

TLOCRT 12. KATA — m 1:500

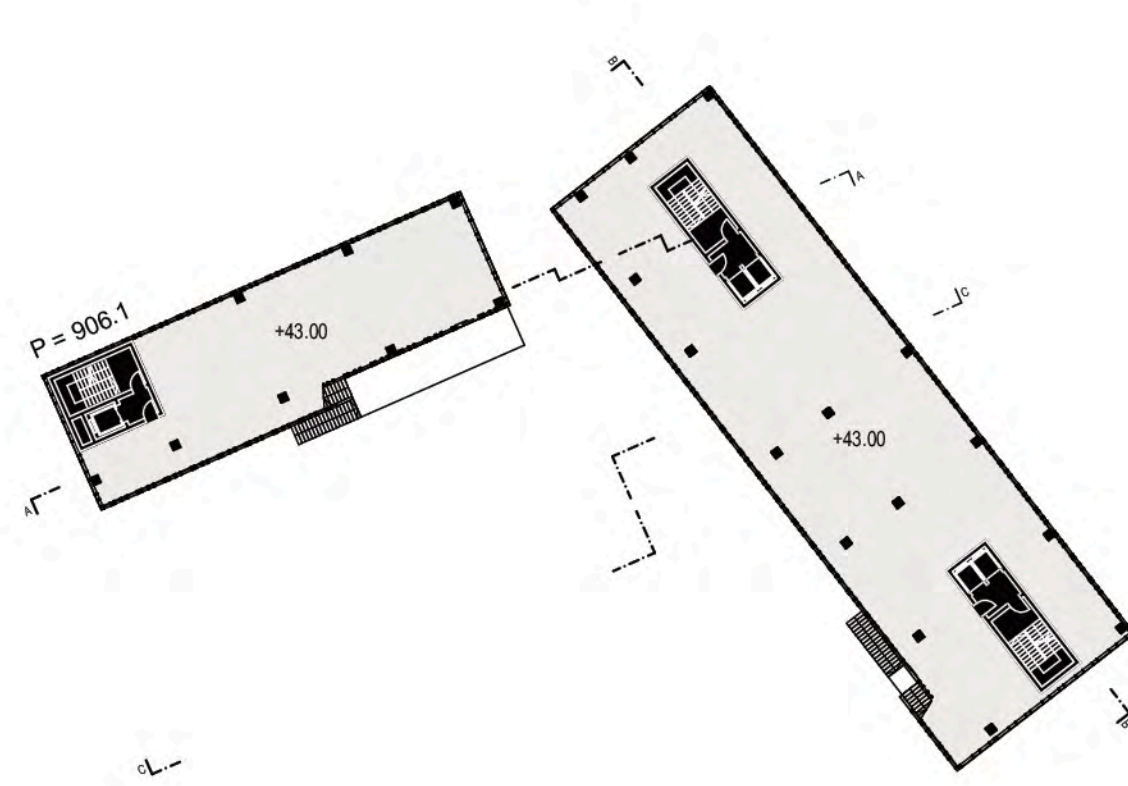

TLOCRT 13. KATA — m 1:500

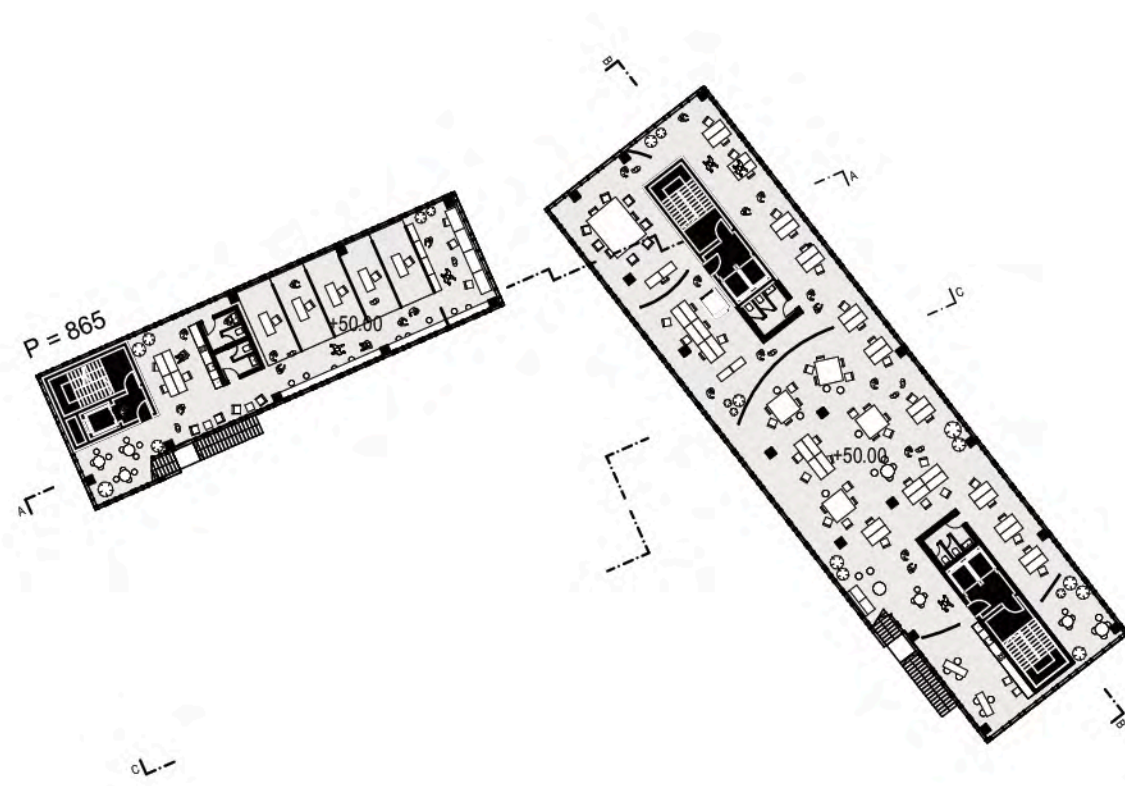

TLOCRT 14. KATA — m 1:500



DVORIŠNA STRANA — PTIČJA PERSPEKTIVA, JUGOZAPAD

ISTOČNO PROČELJE



SJEVERNO PROČELJE



PRESJEK B—B
m 1:250



PRESJEK A—A
m 1:250



JUŽNO PROČELJE



ZAPADNO PROČELJE

