


PRVA NAGRADA: rad pod šifrom 11

Autori: Sonja Sić, mag.ing.arch.; Mladen Ileš, mag.ing.arch.

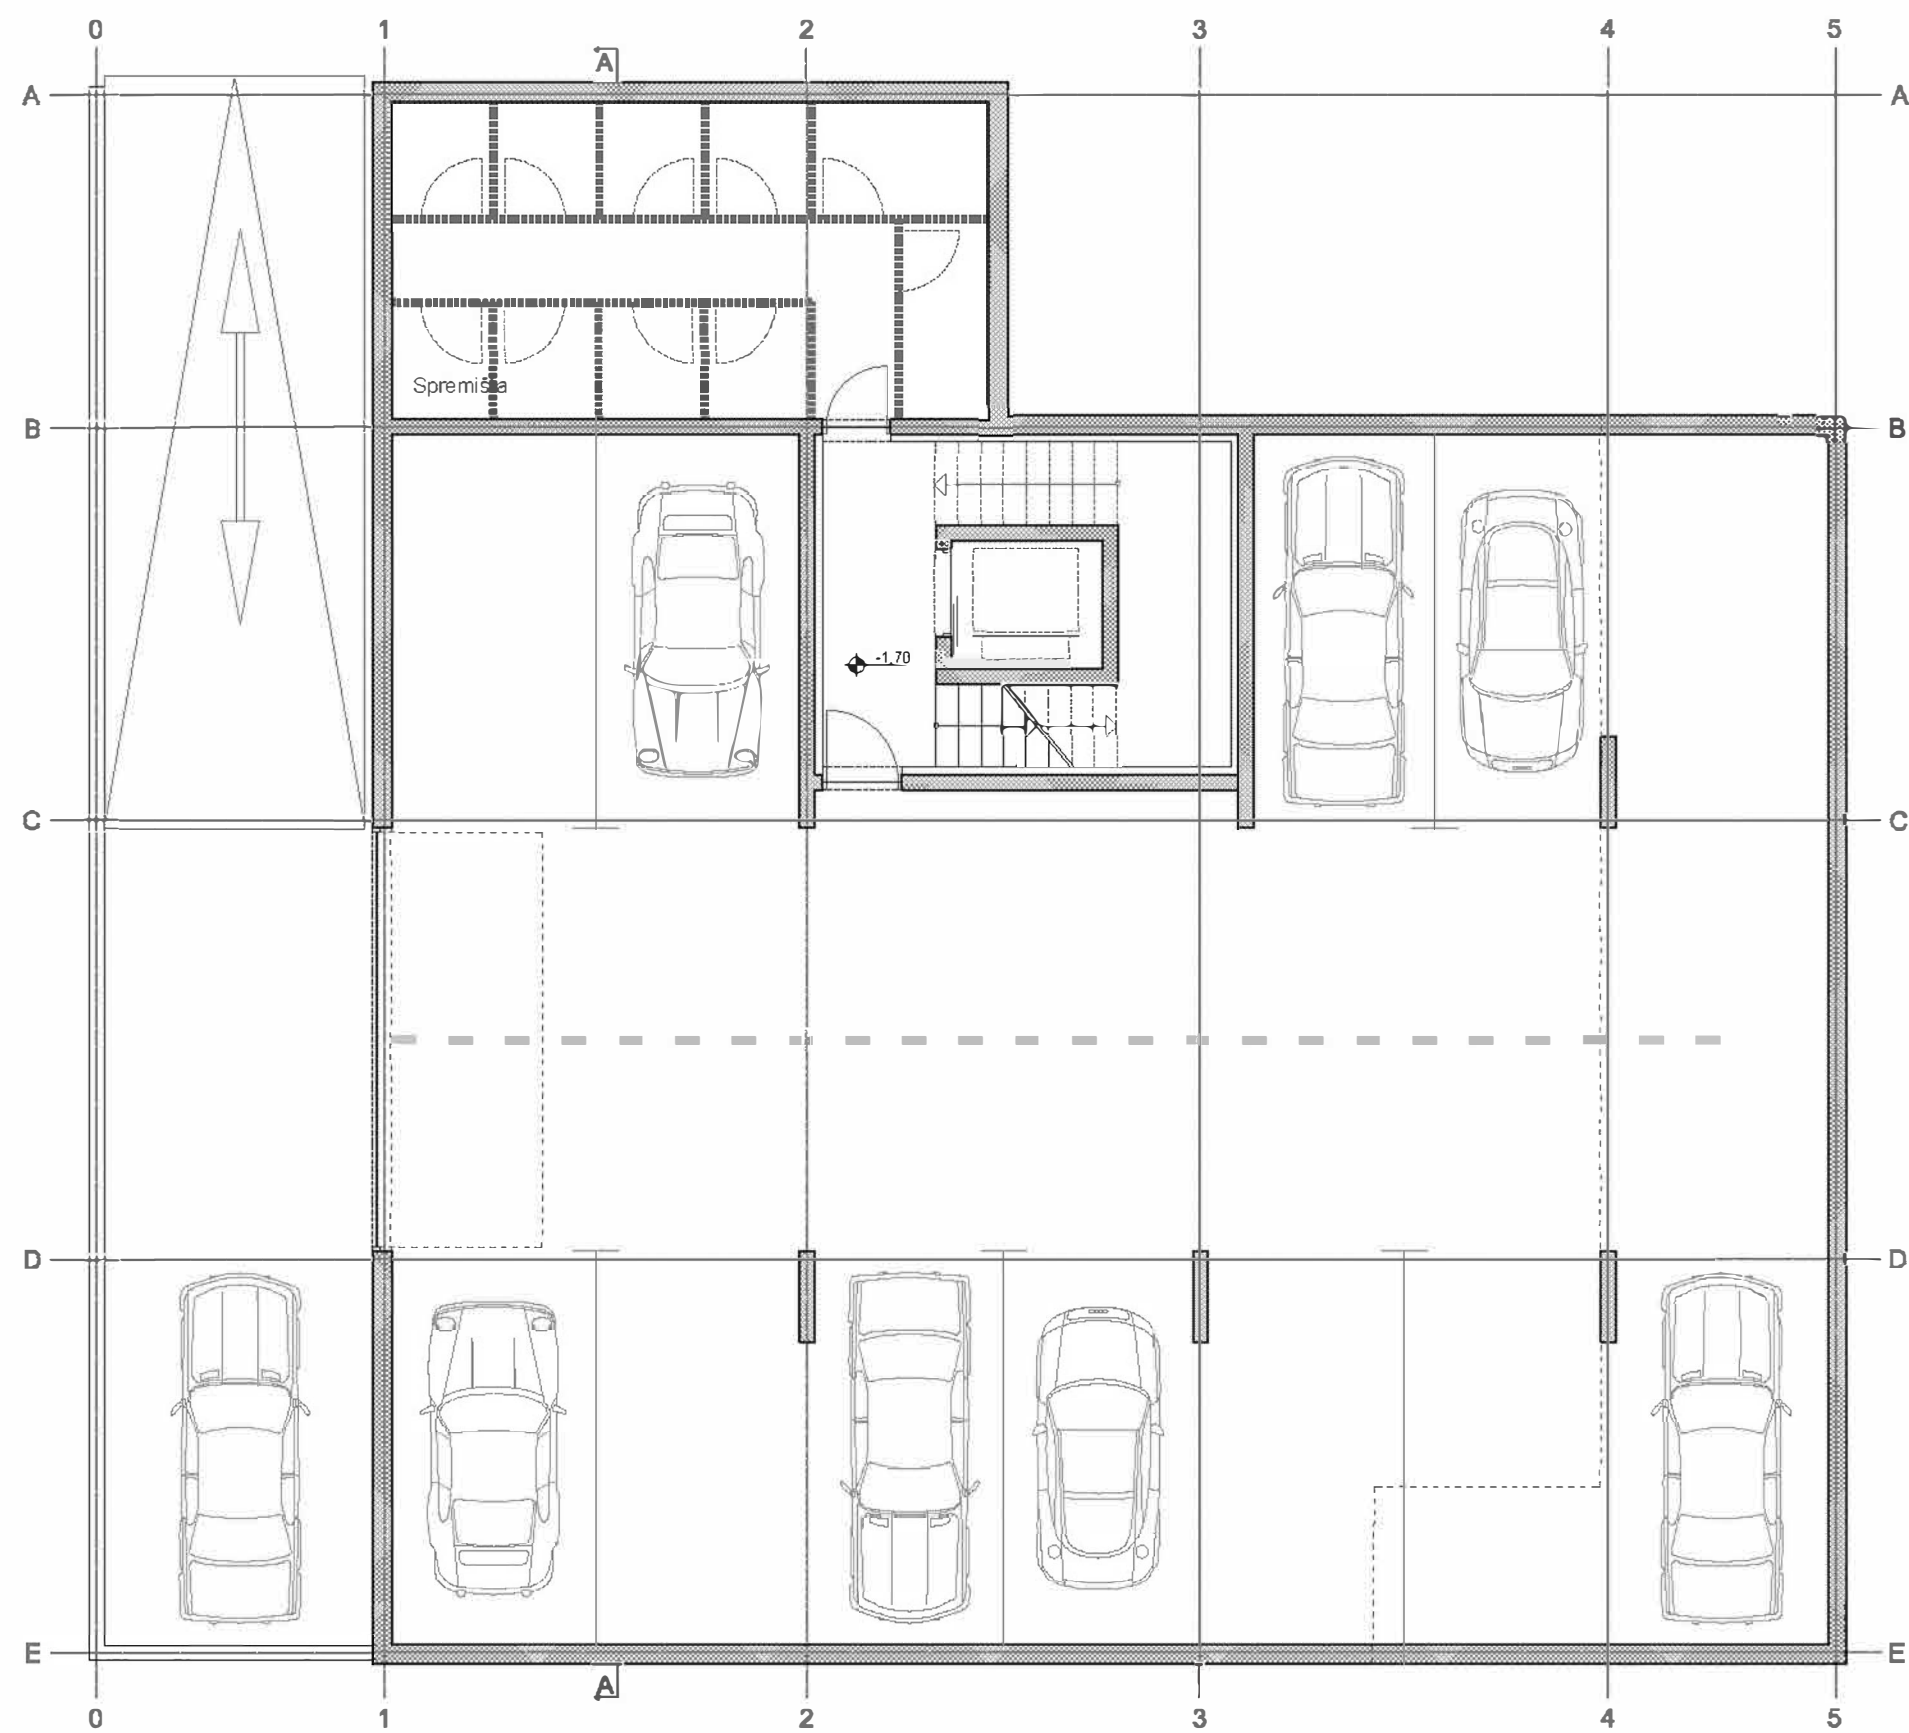

TLOCRT GARAŽE 1:100



SITUACIJA 1:500

IDEJNO ARHITEKTONSKO-URBANISTIČKO RJEŠENJE STAMBENE GRAĐEVINE NA k.č. 3208, 3209, 3210 i 3211 k.o. RUDEŠ


LIST 1




SITUACIJA 1:1000

KONCEPT

Zgrada je koncipirana na način da svojim položajem i orijentacijom maksimalno iskorištava prednosti lokacije na način da se otvara prema kvalitetno ozelenjenim površinama i potoku. Na taj način povećana je kvaliteta stanova, a sama zgrada sudjeluje u formiranju gradske vizure. Koncept je ostvaren kroz elemente balkona koji su slikovito "ugrađeni" u prethodno definirane arhitektonske ure - niše u pročelju, a oblikovno istovrsni elementi se mogu koristiti i na tlu kao sjenice u vrtovima čime je postignuta poveznica zgrade i njenog okoliša. Poveznica s okolnim zelenilom dodatno je naglašena ovođenjem elemenata zelenila koji se prepuštaju preko balkonskih okvira.

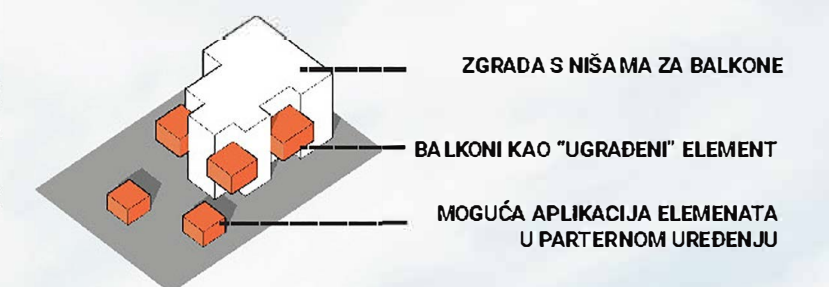

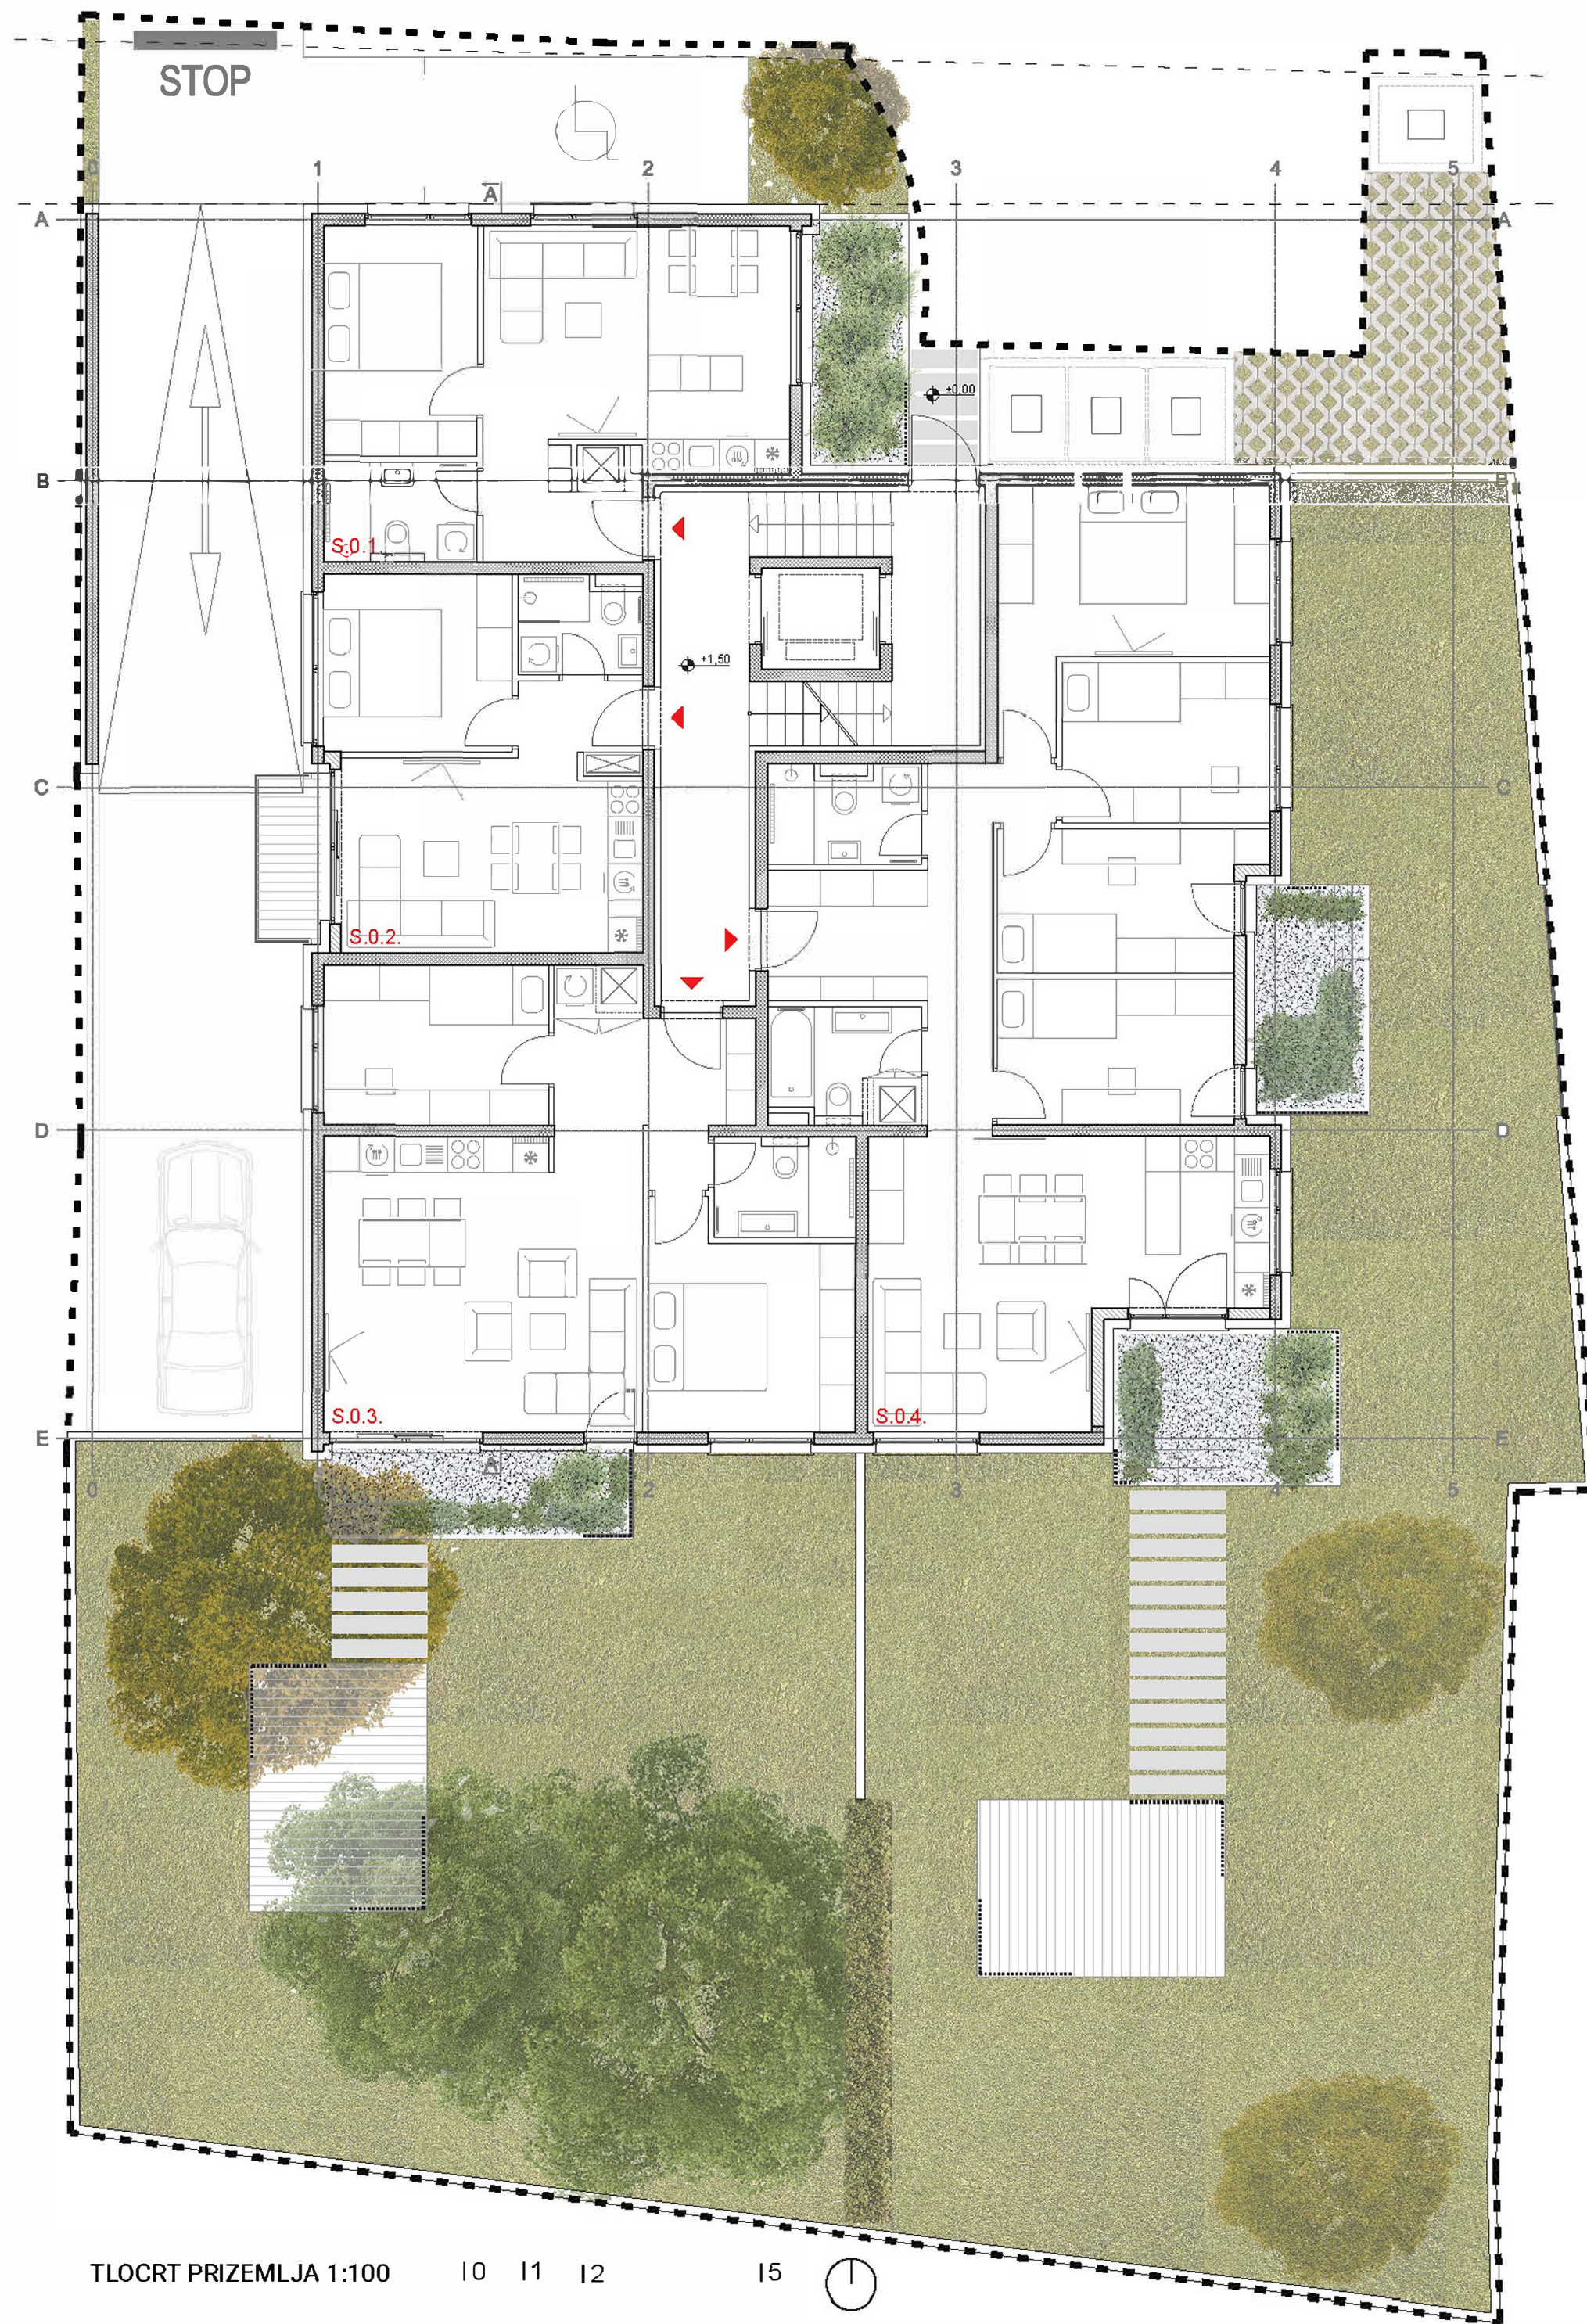



TLOCRT 1. KATA 1:100

10 11 12 15



ZAPADNO PROČELJE 1:100


10 11 12 15




SJEVERNO PROČELJE 1:100

10 11 12 15



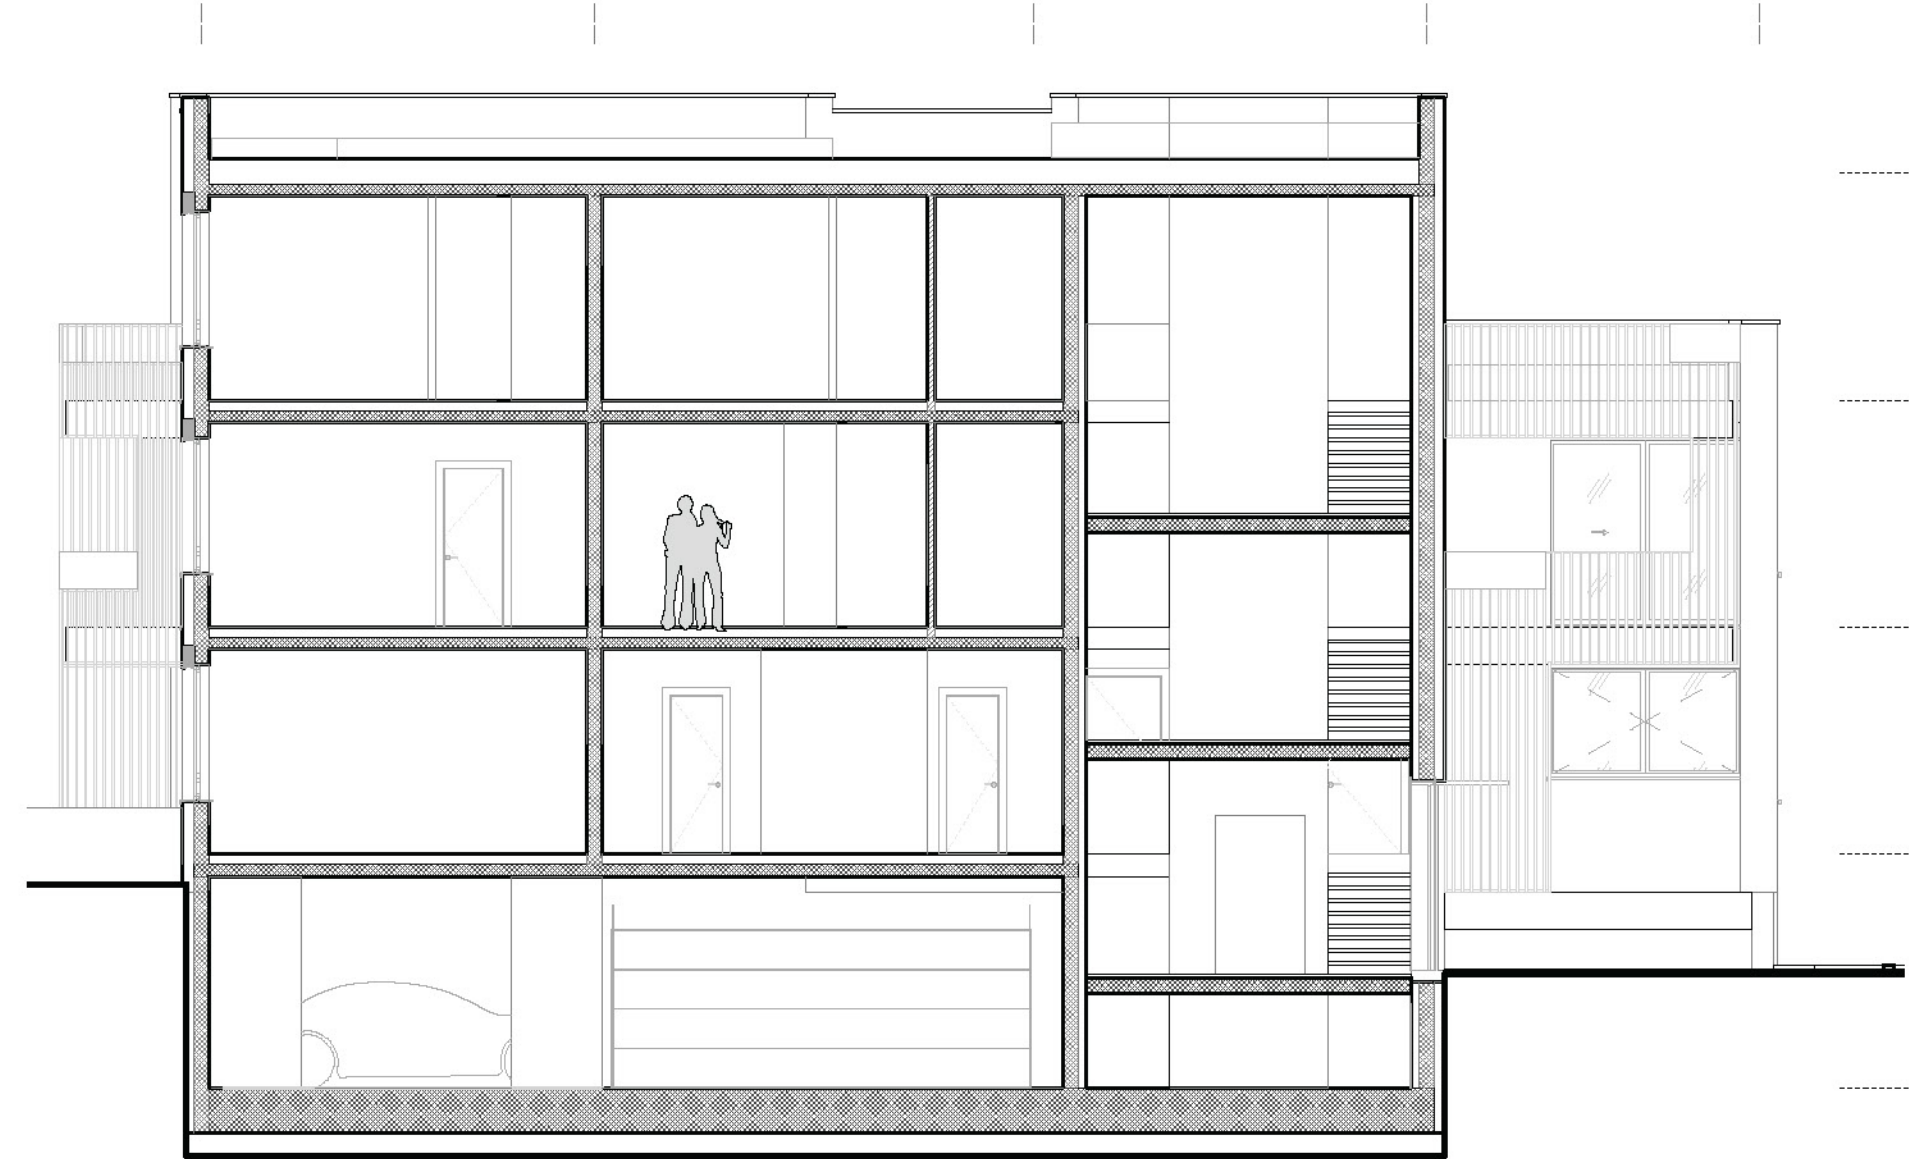

PRESJEK B-B 10 11 12 15

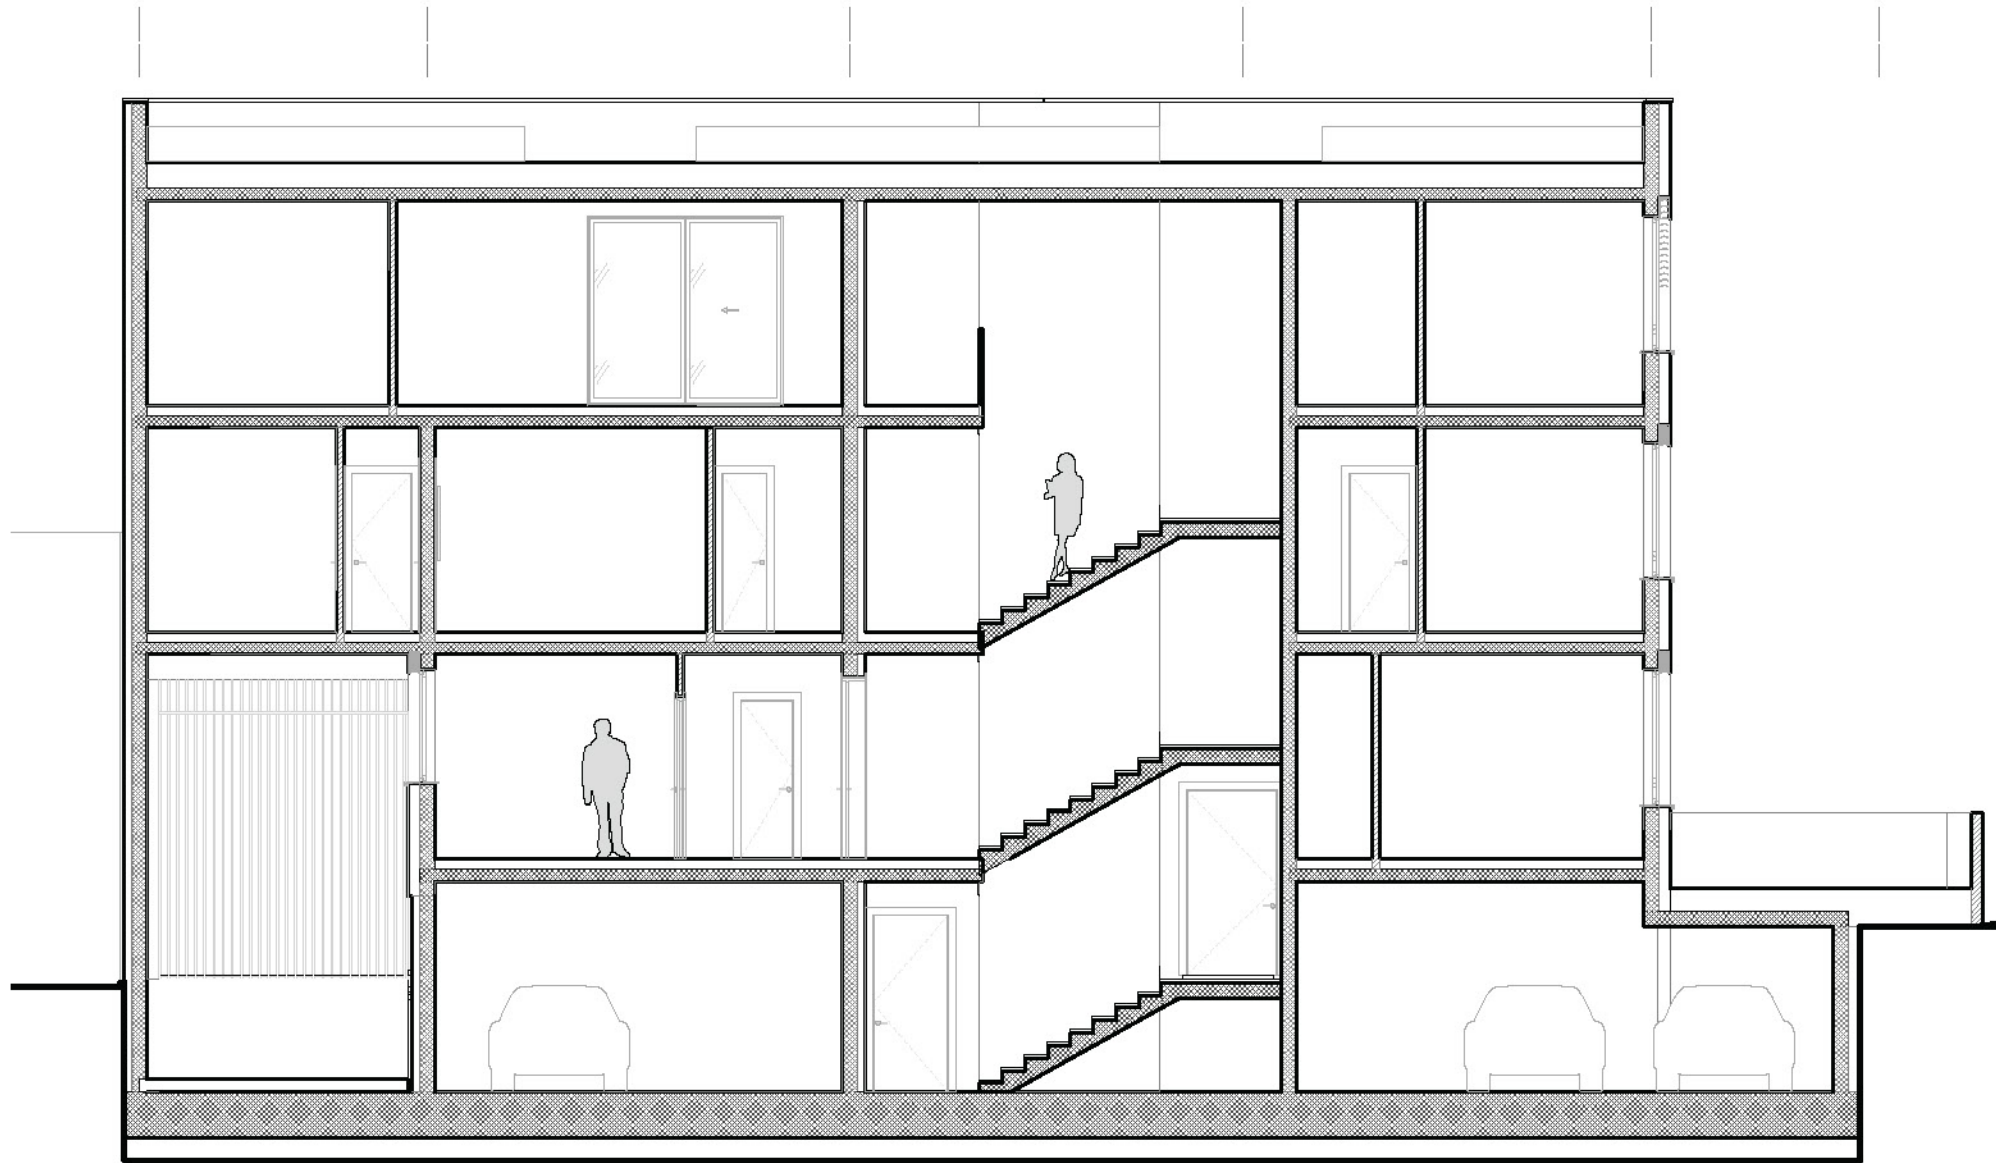

PRESJEK A-A 10 11 12 15

