
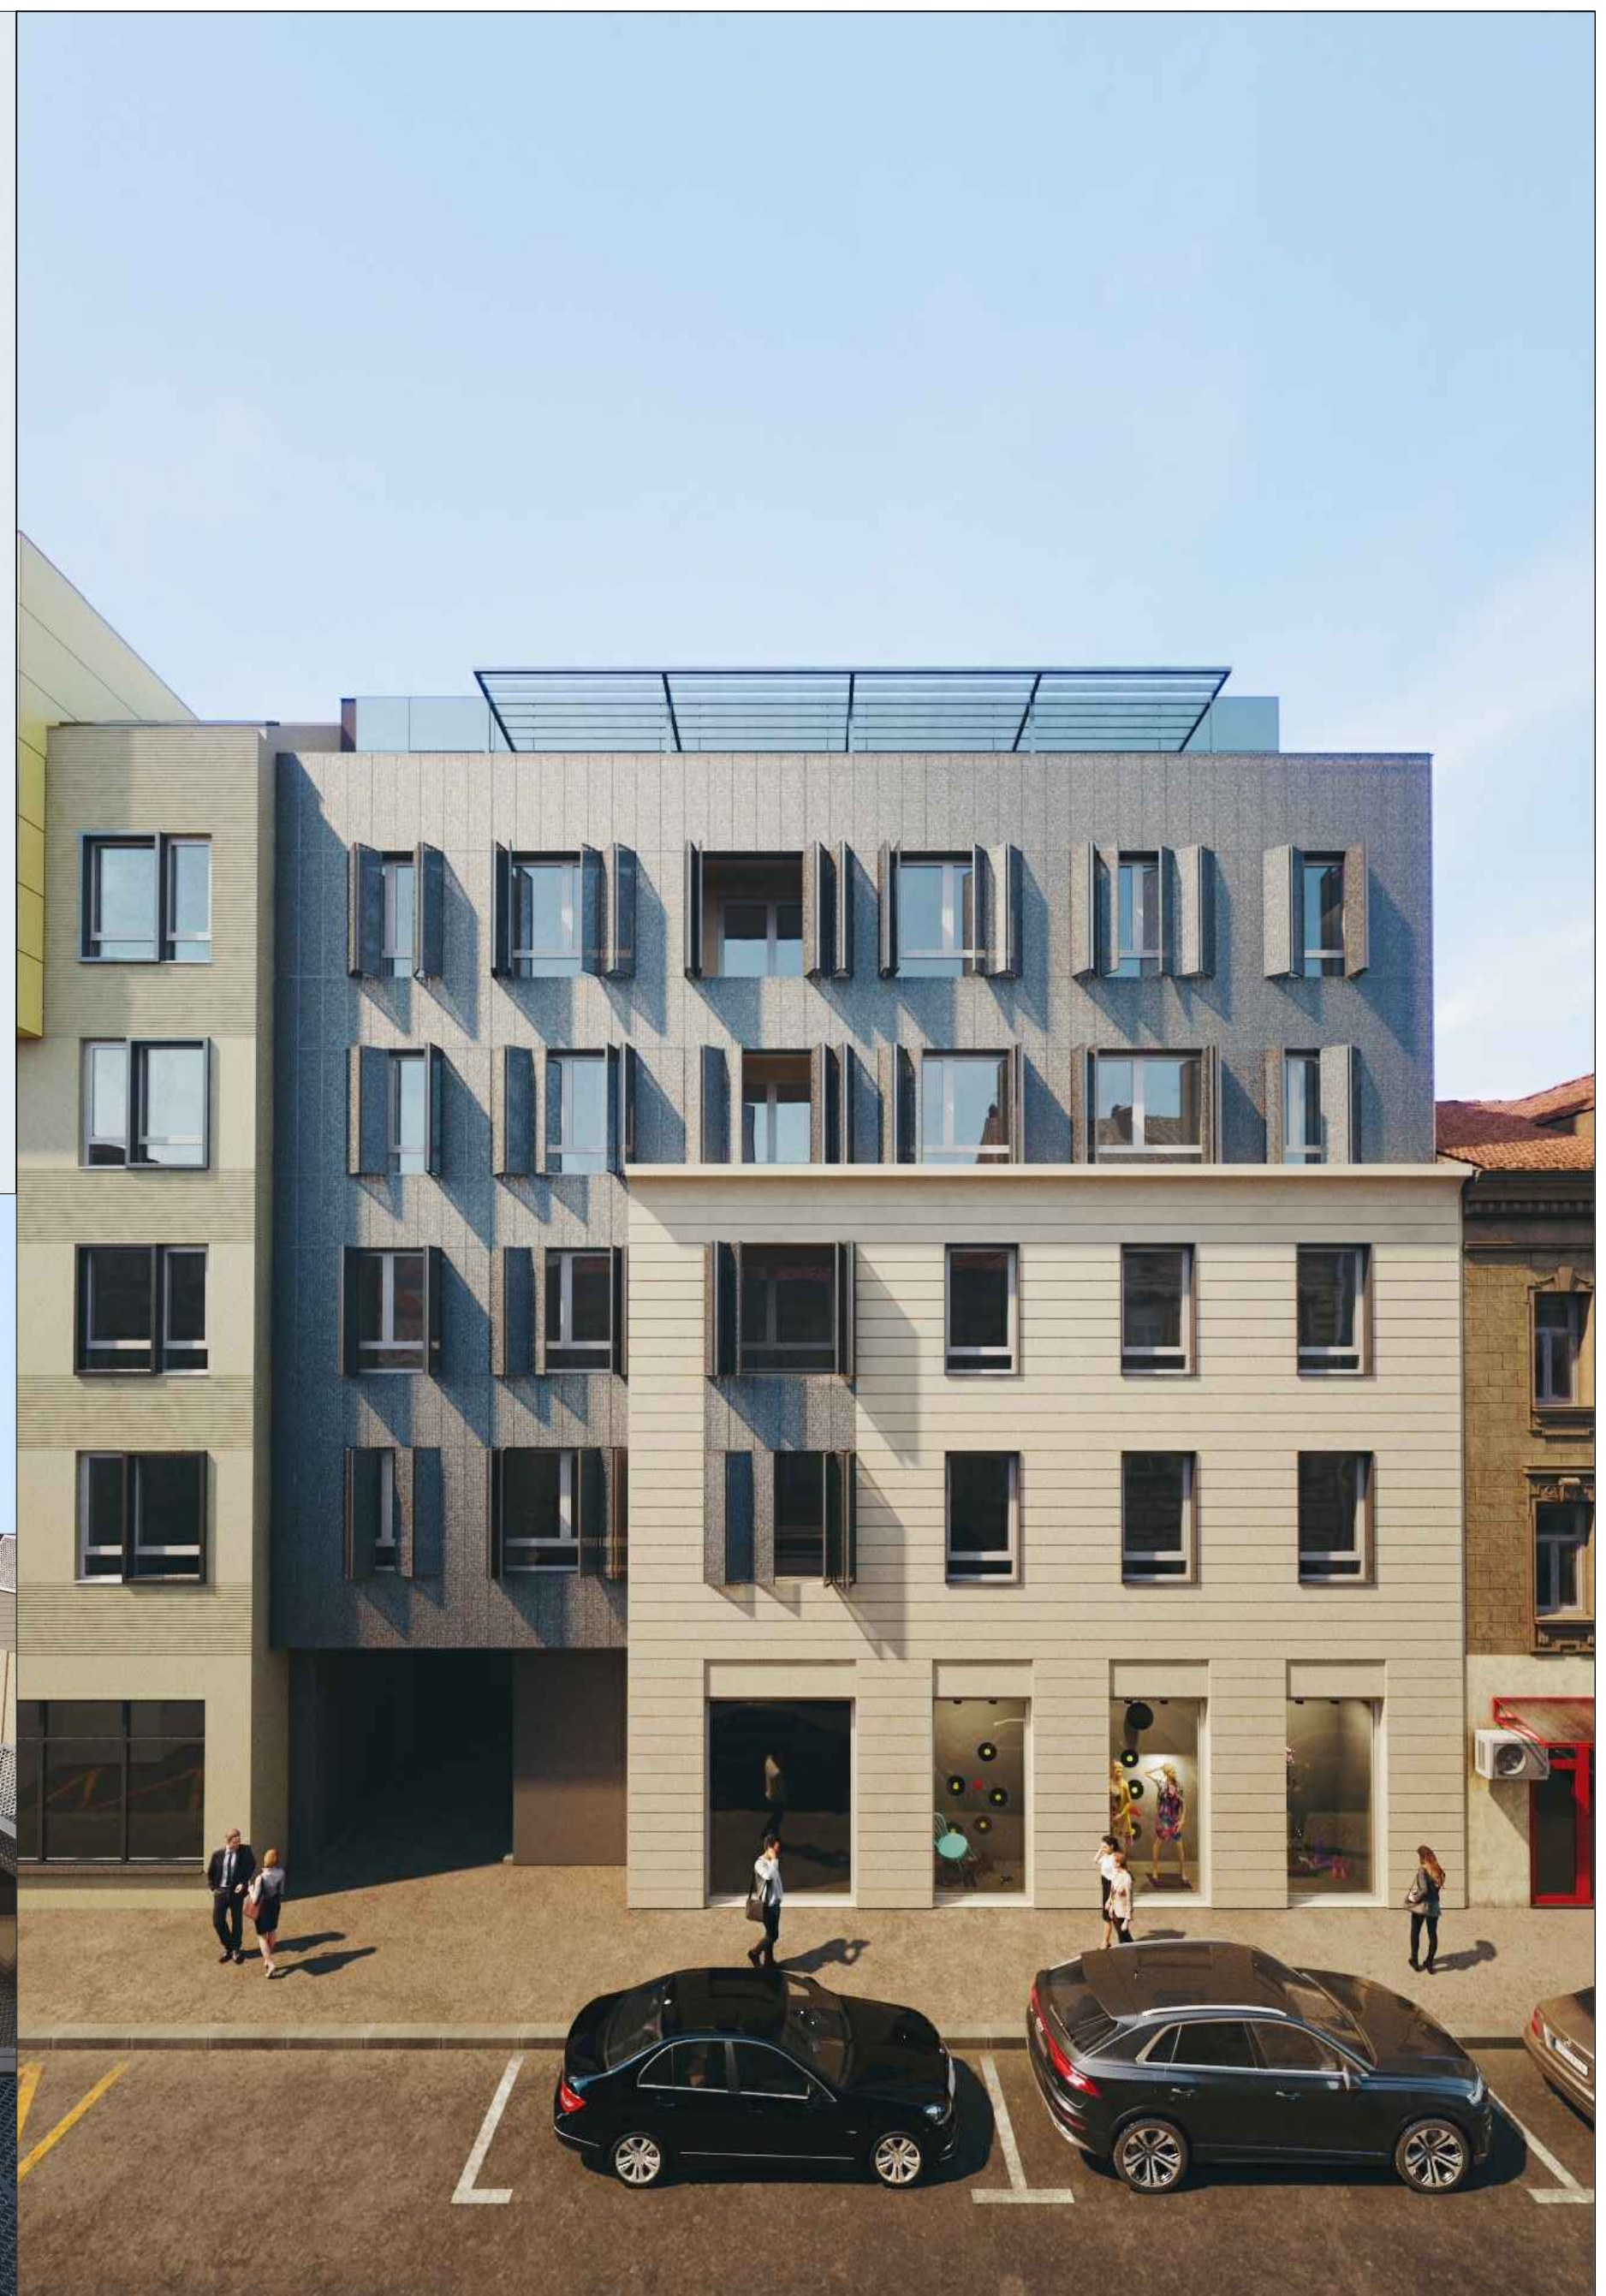
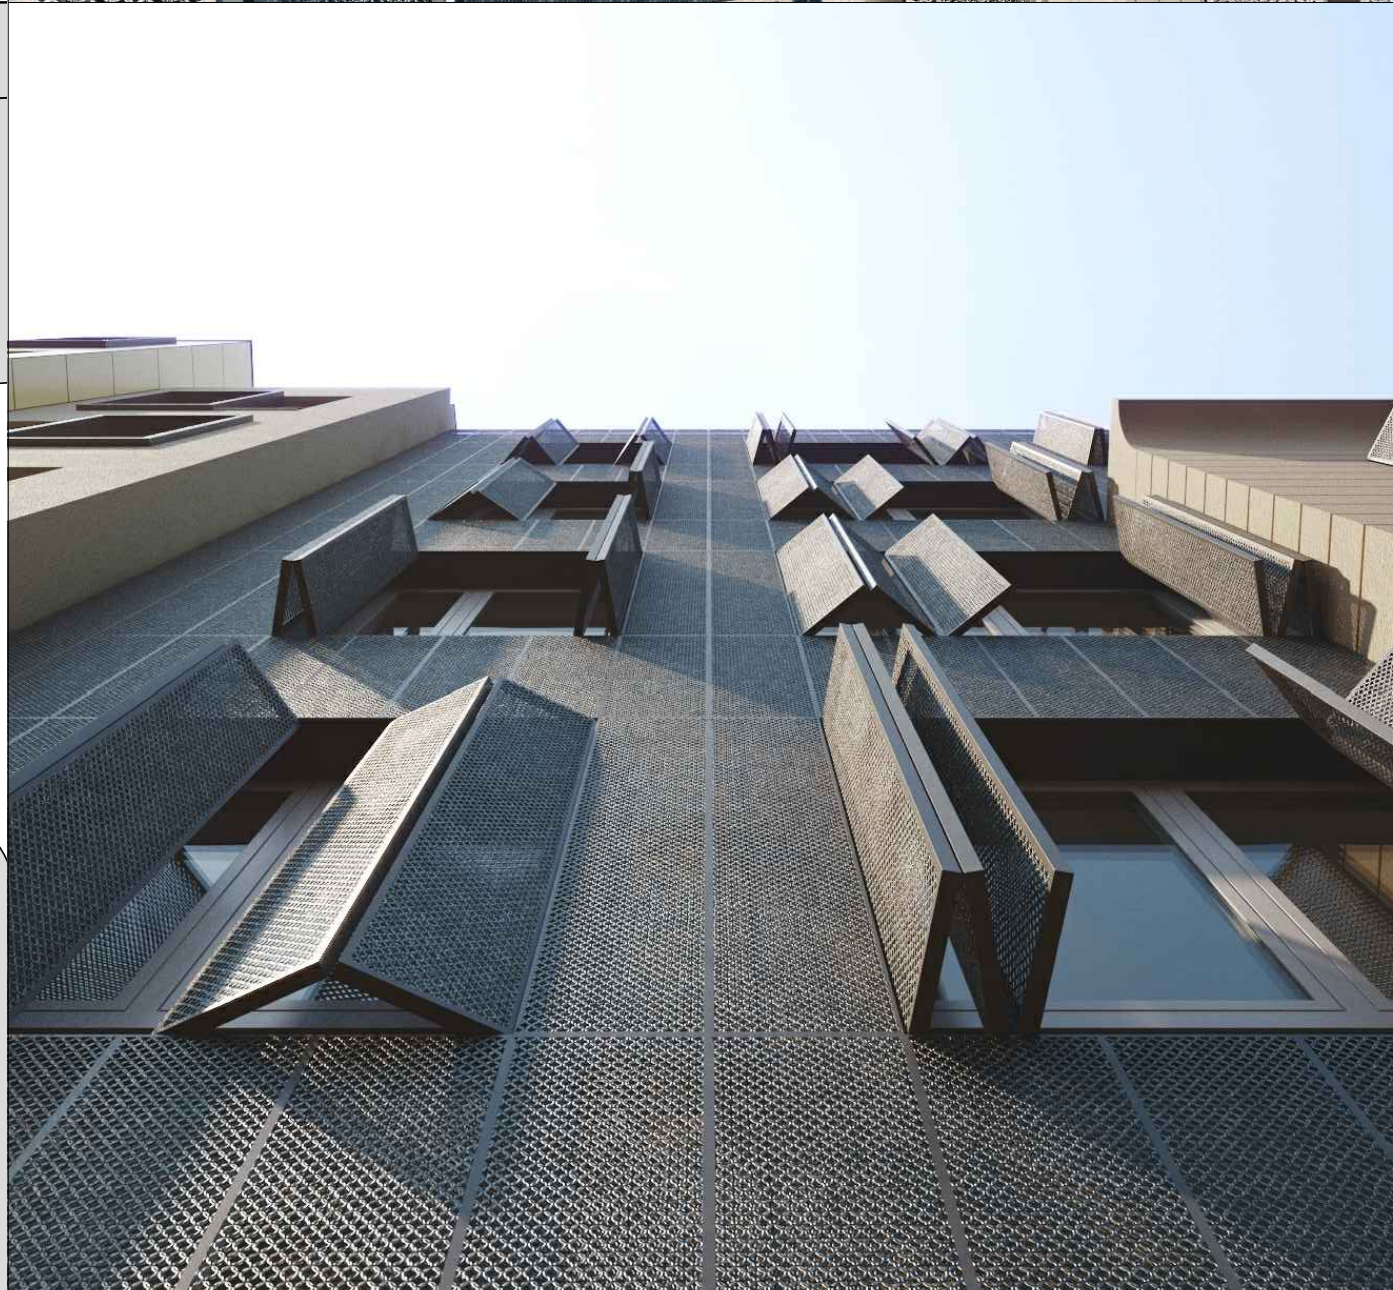
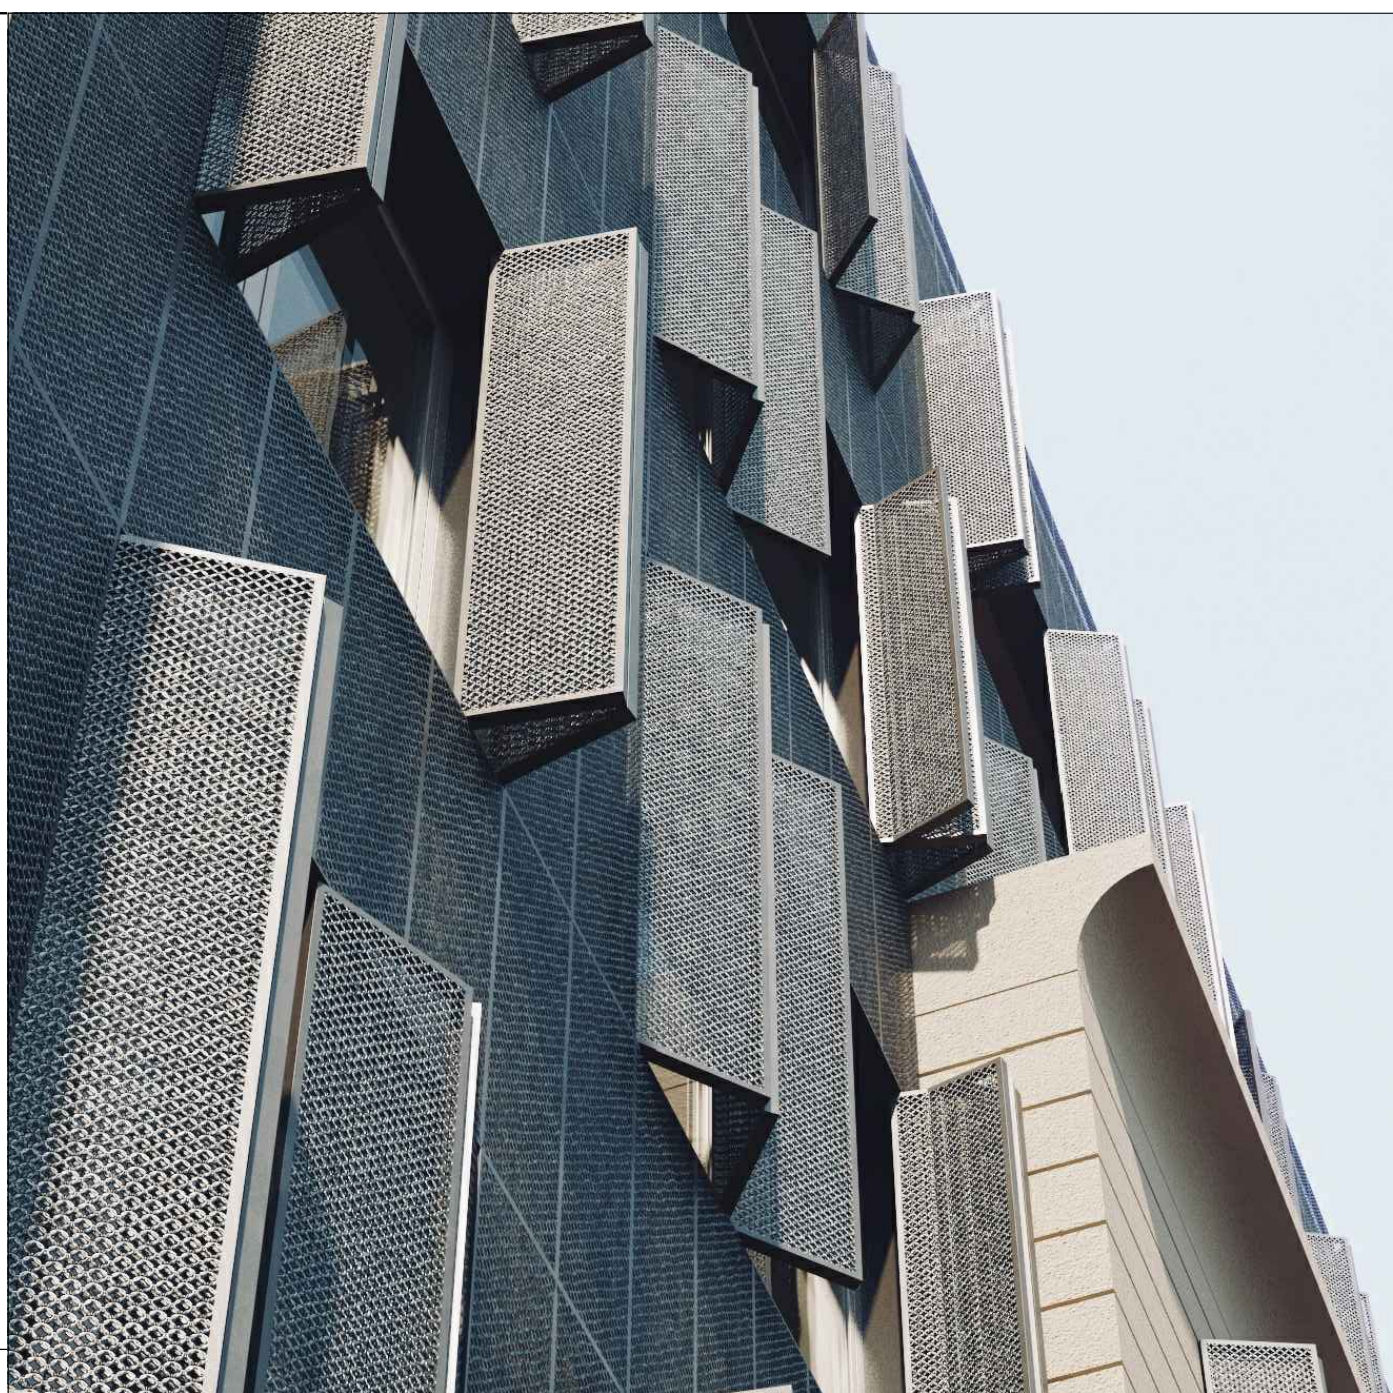
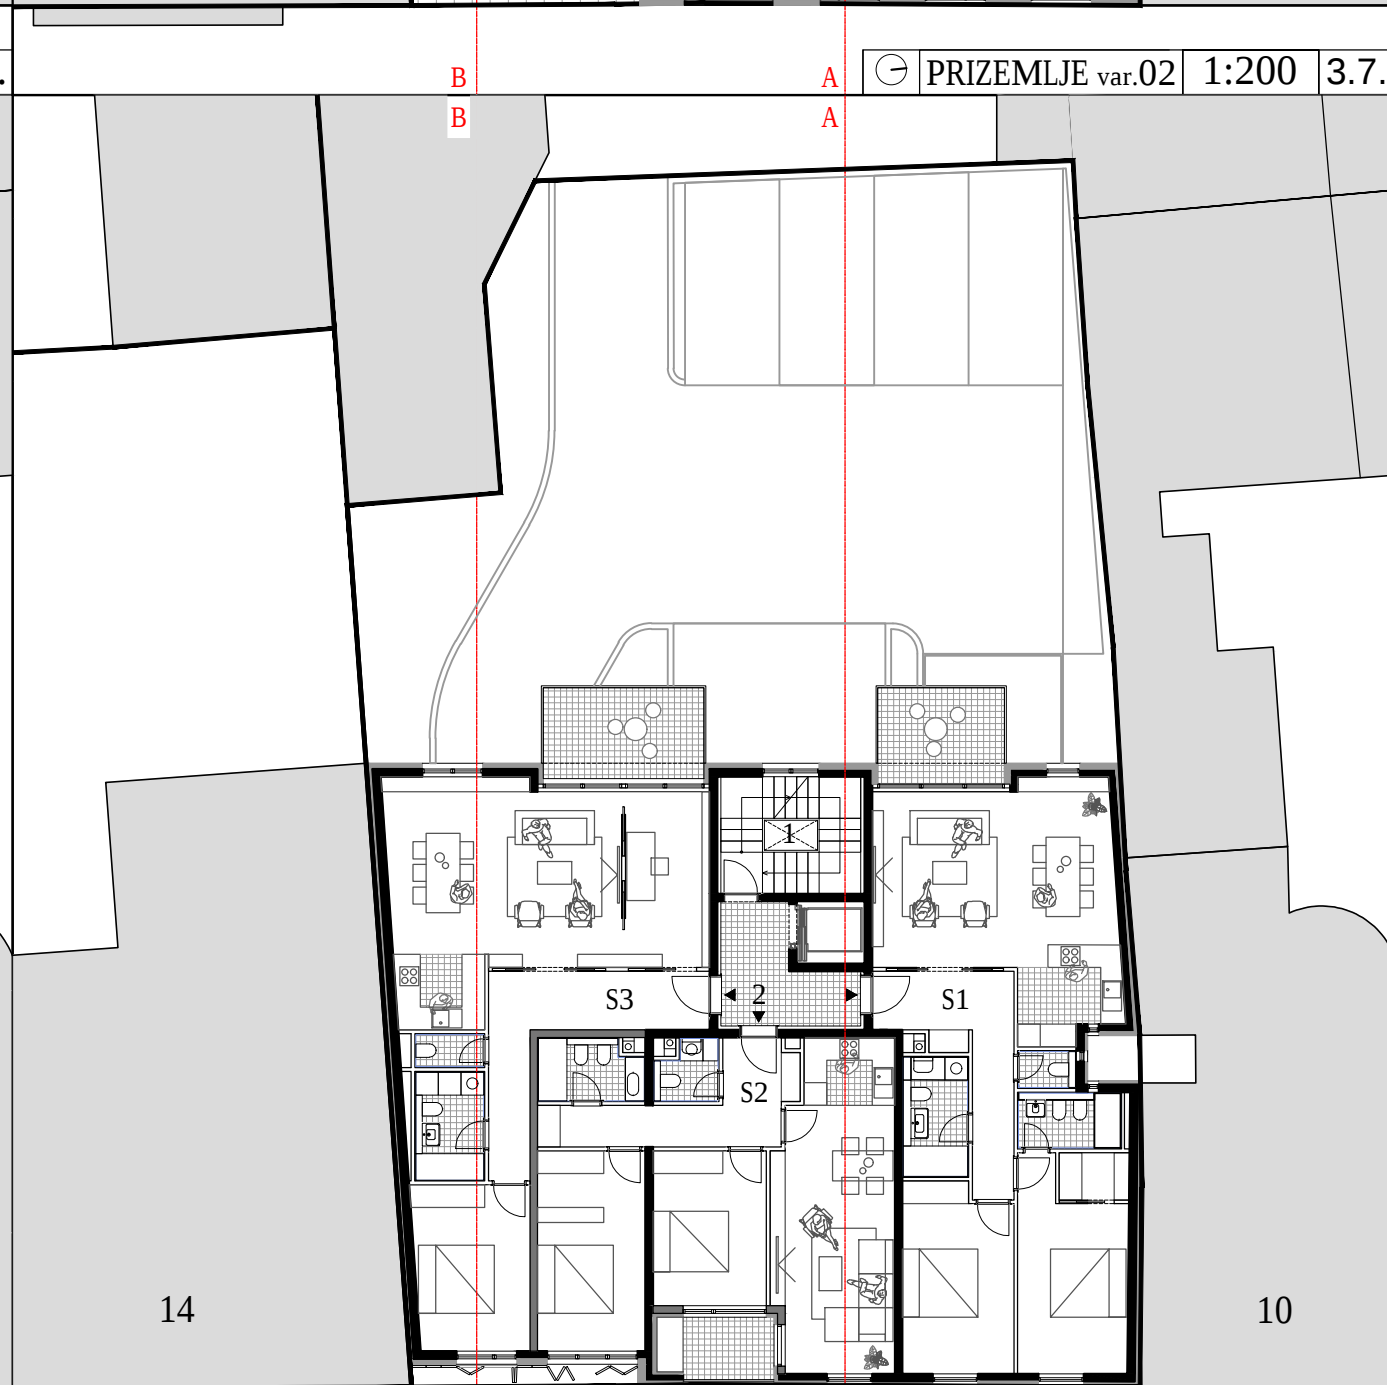
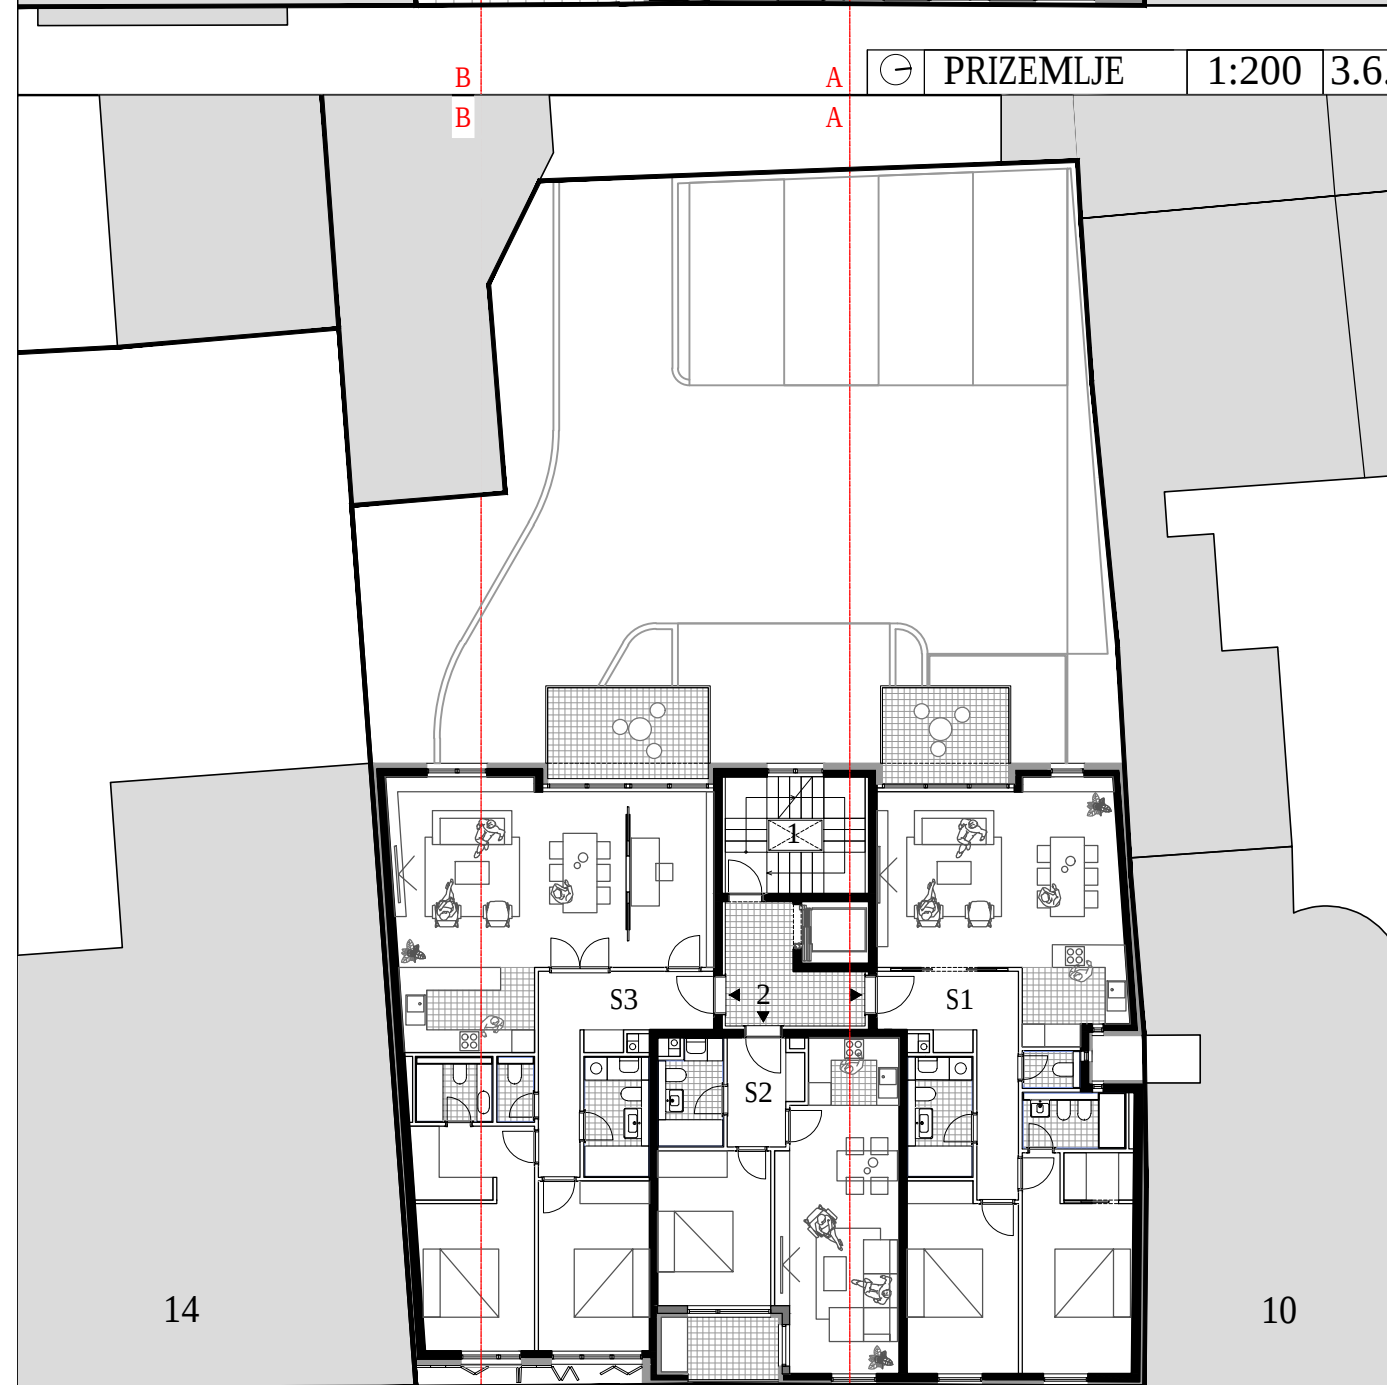
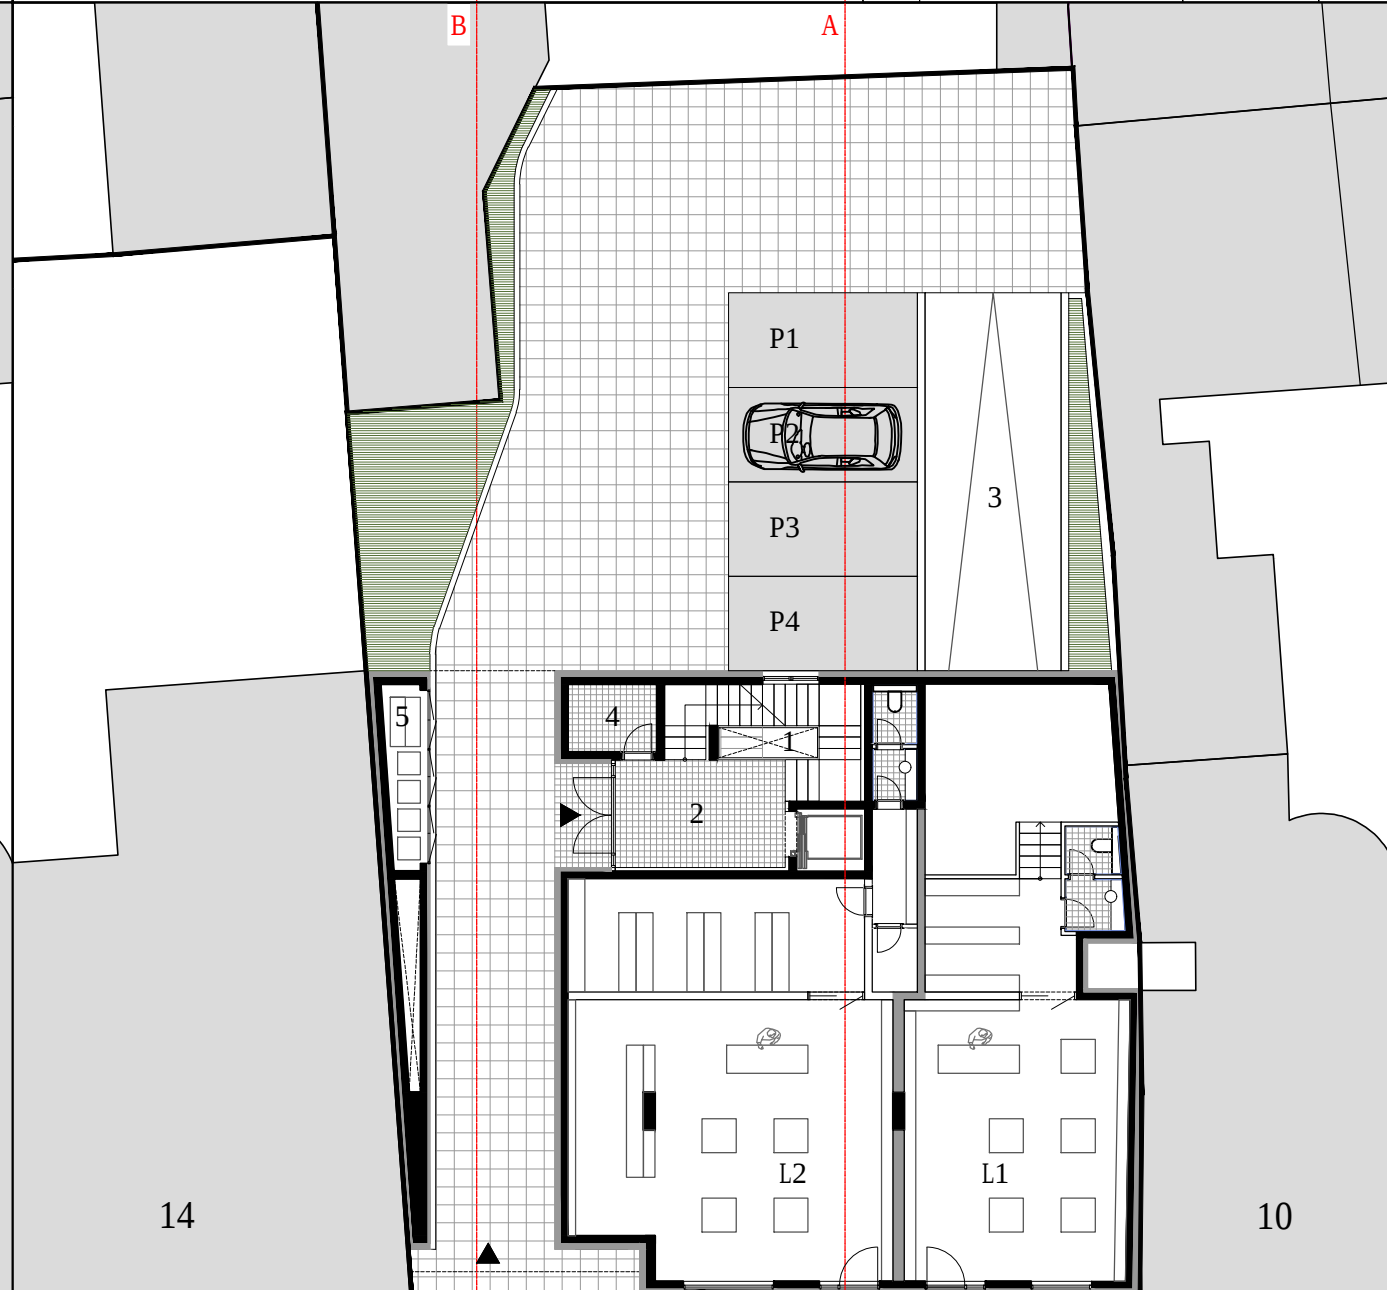
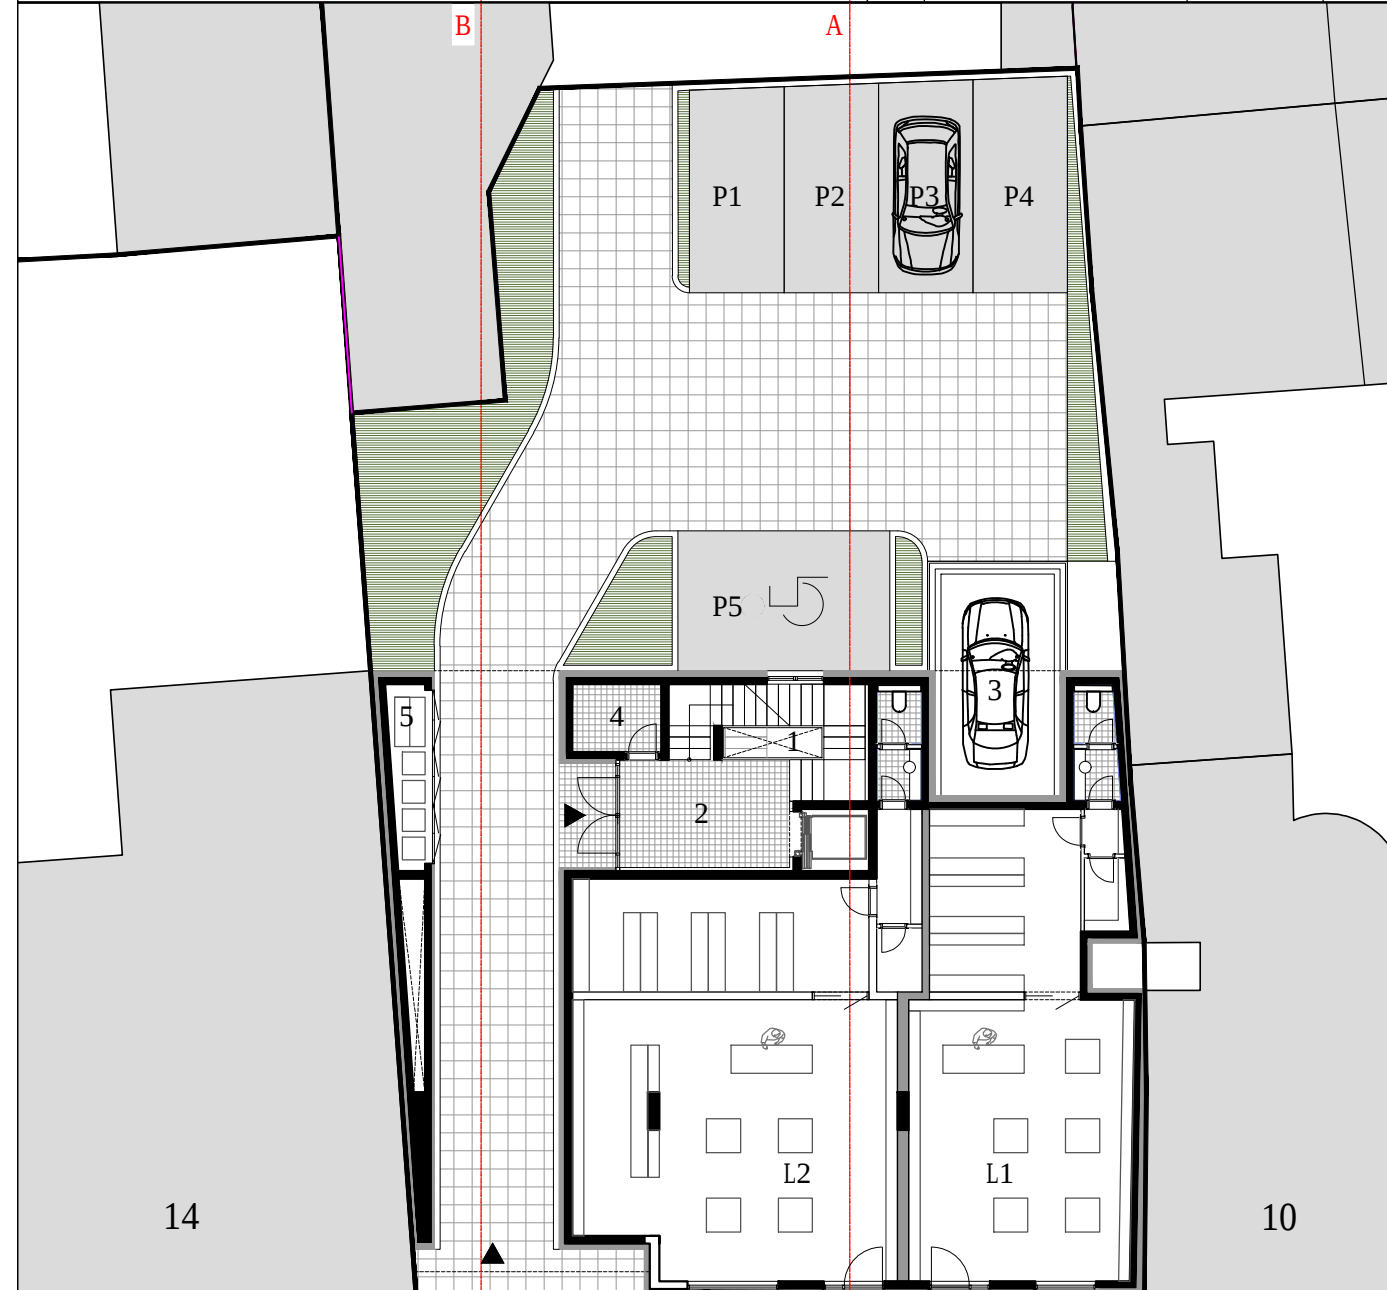
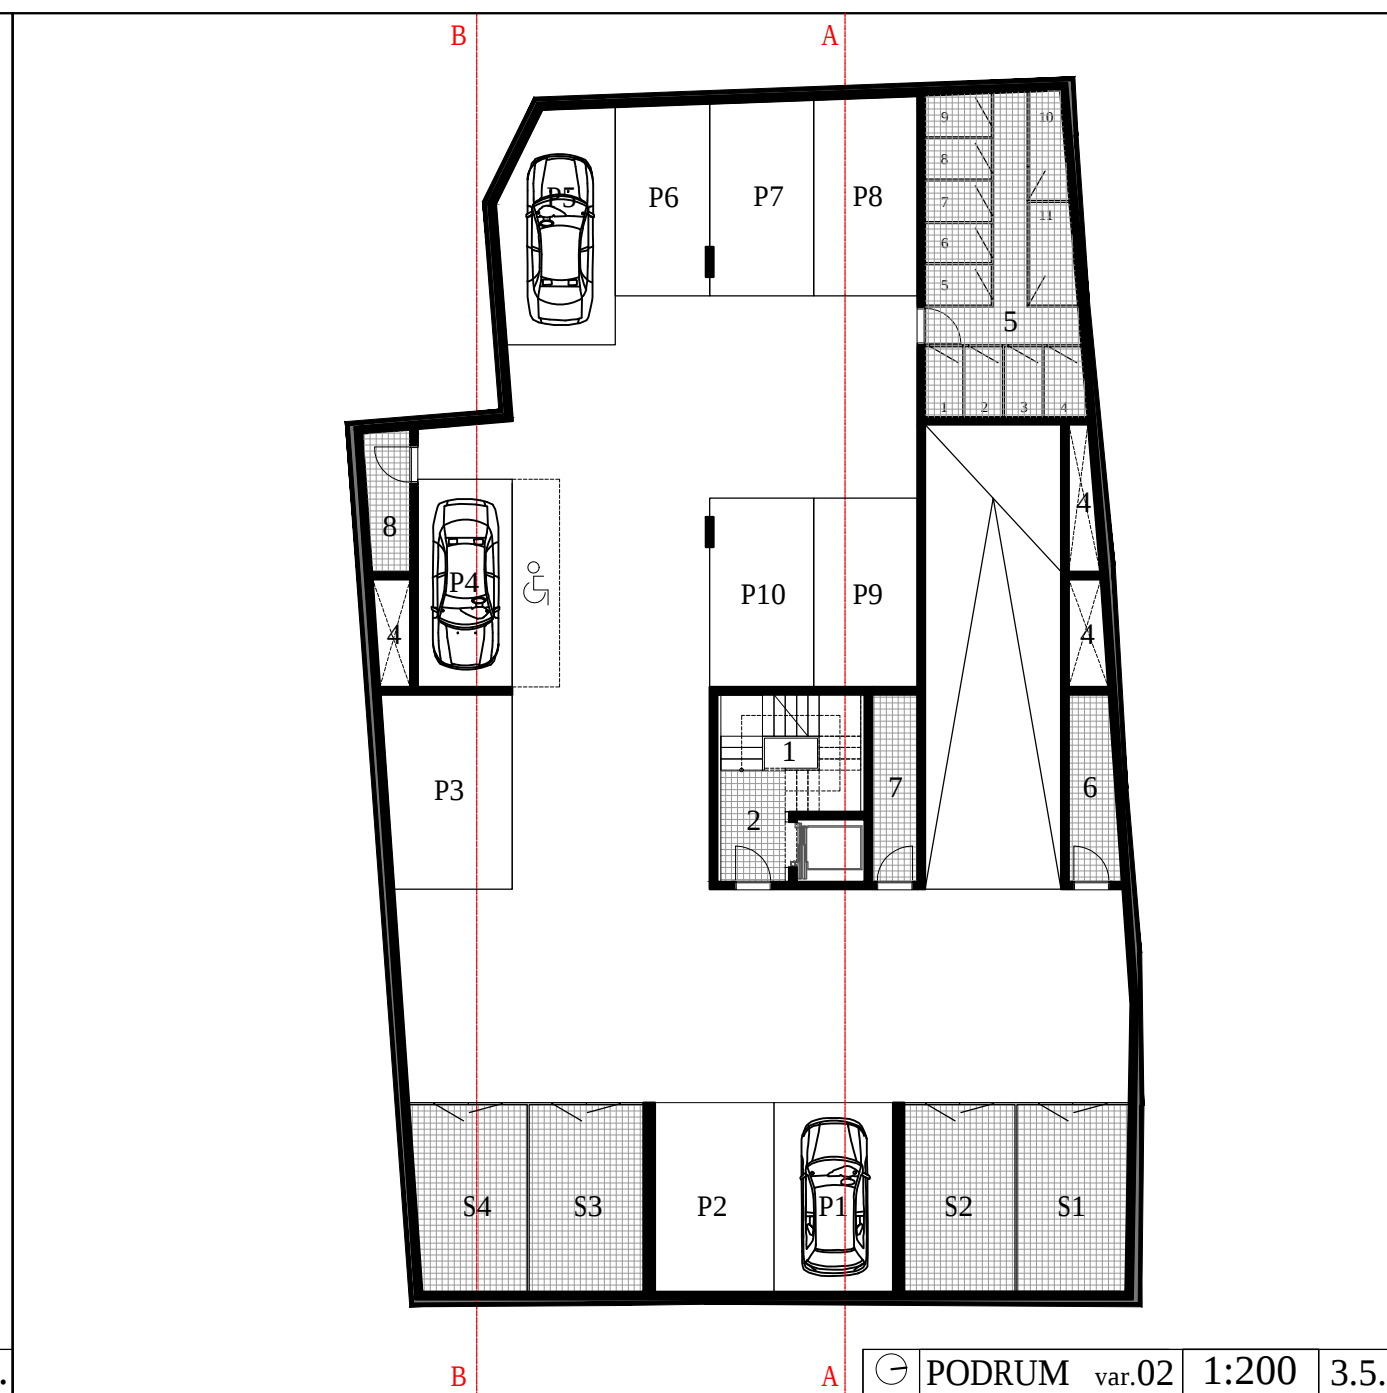



TREĆA NAGRADA - rad pod šifrom „01“

Autori: ENTASIS d.o.o., Zagreb, Djivo Dražić, dipl.ing.arh., Vedran Vulelija, dipl.ing.arh.,

Davor Petrović, dipl.ing.arh.

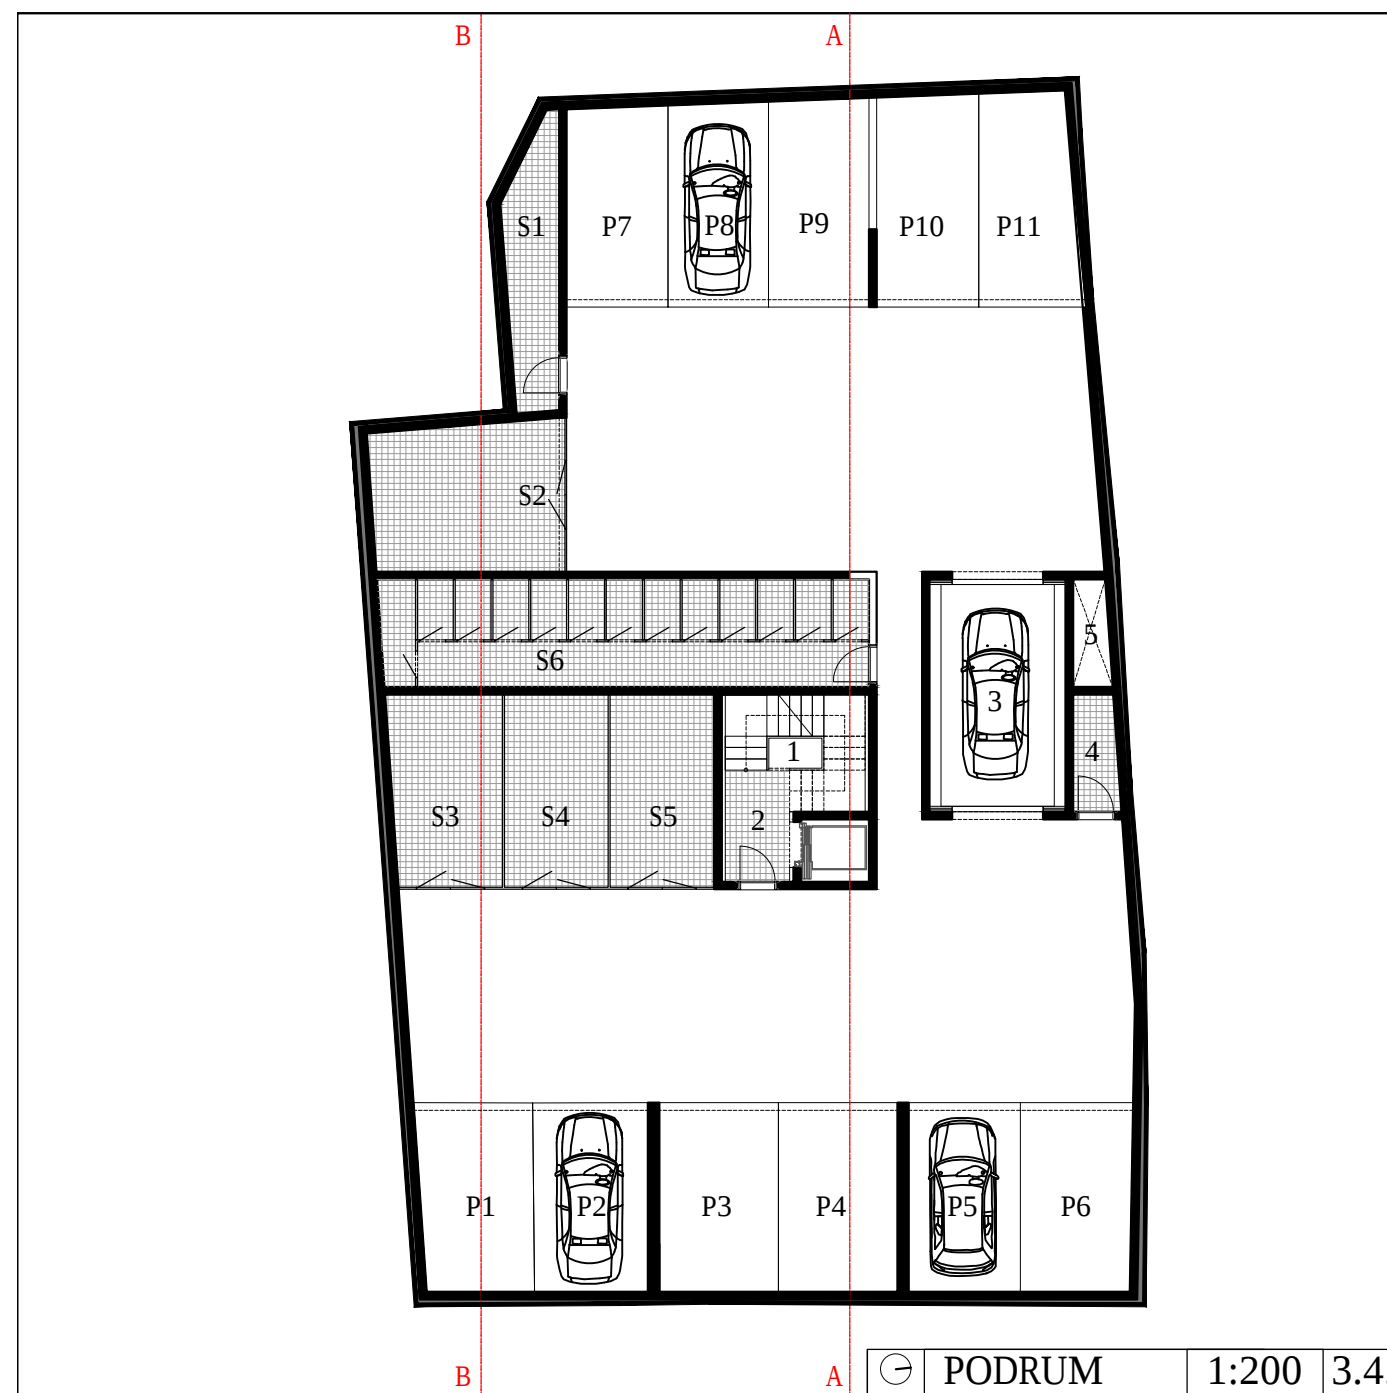

SITUACIJA NA KATASTARSKOM PLANU 1:100

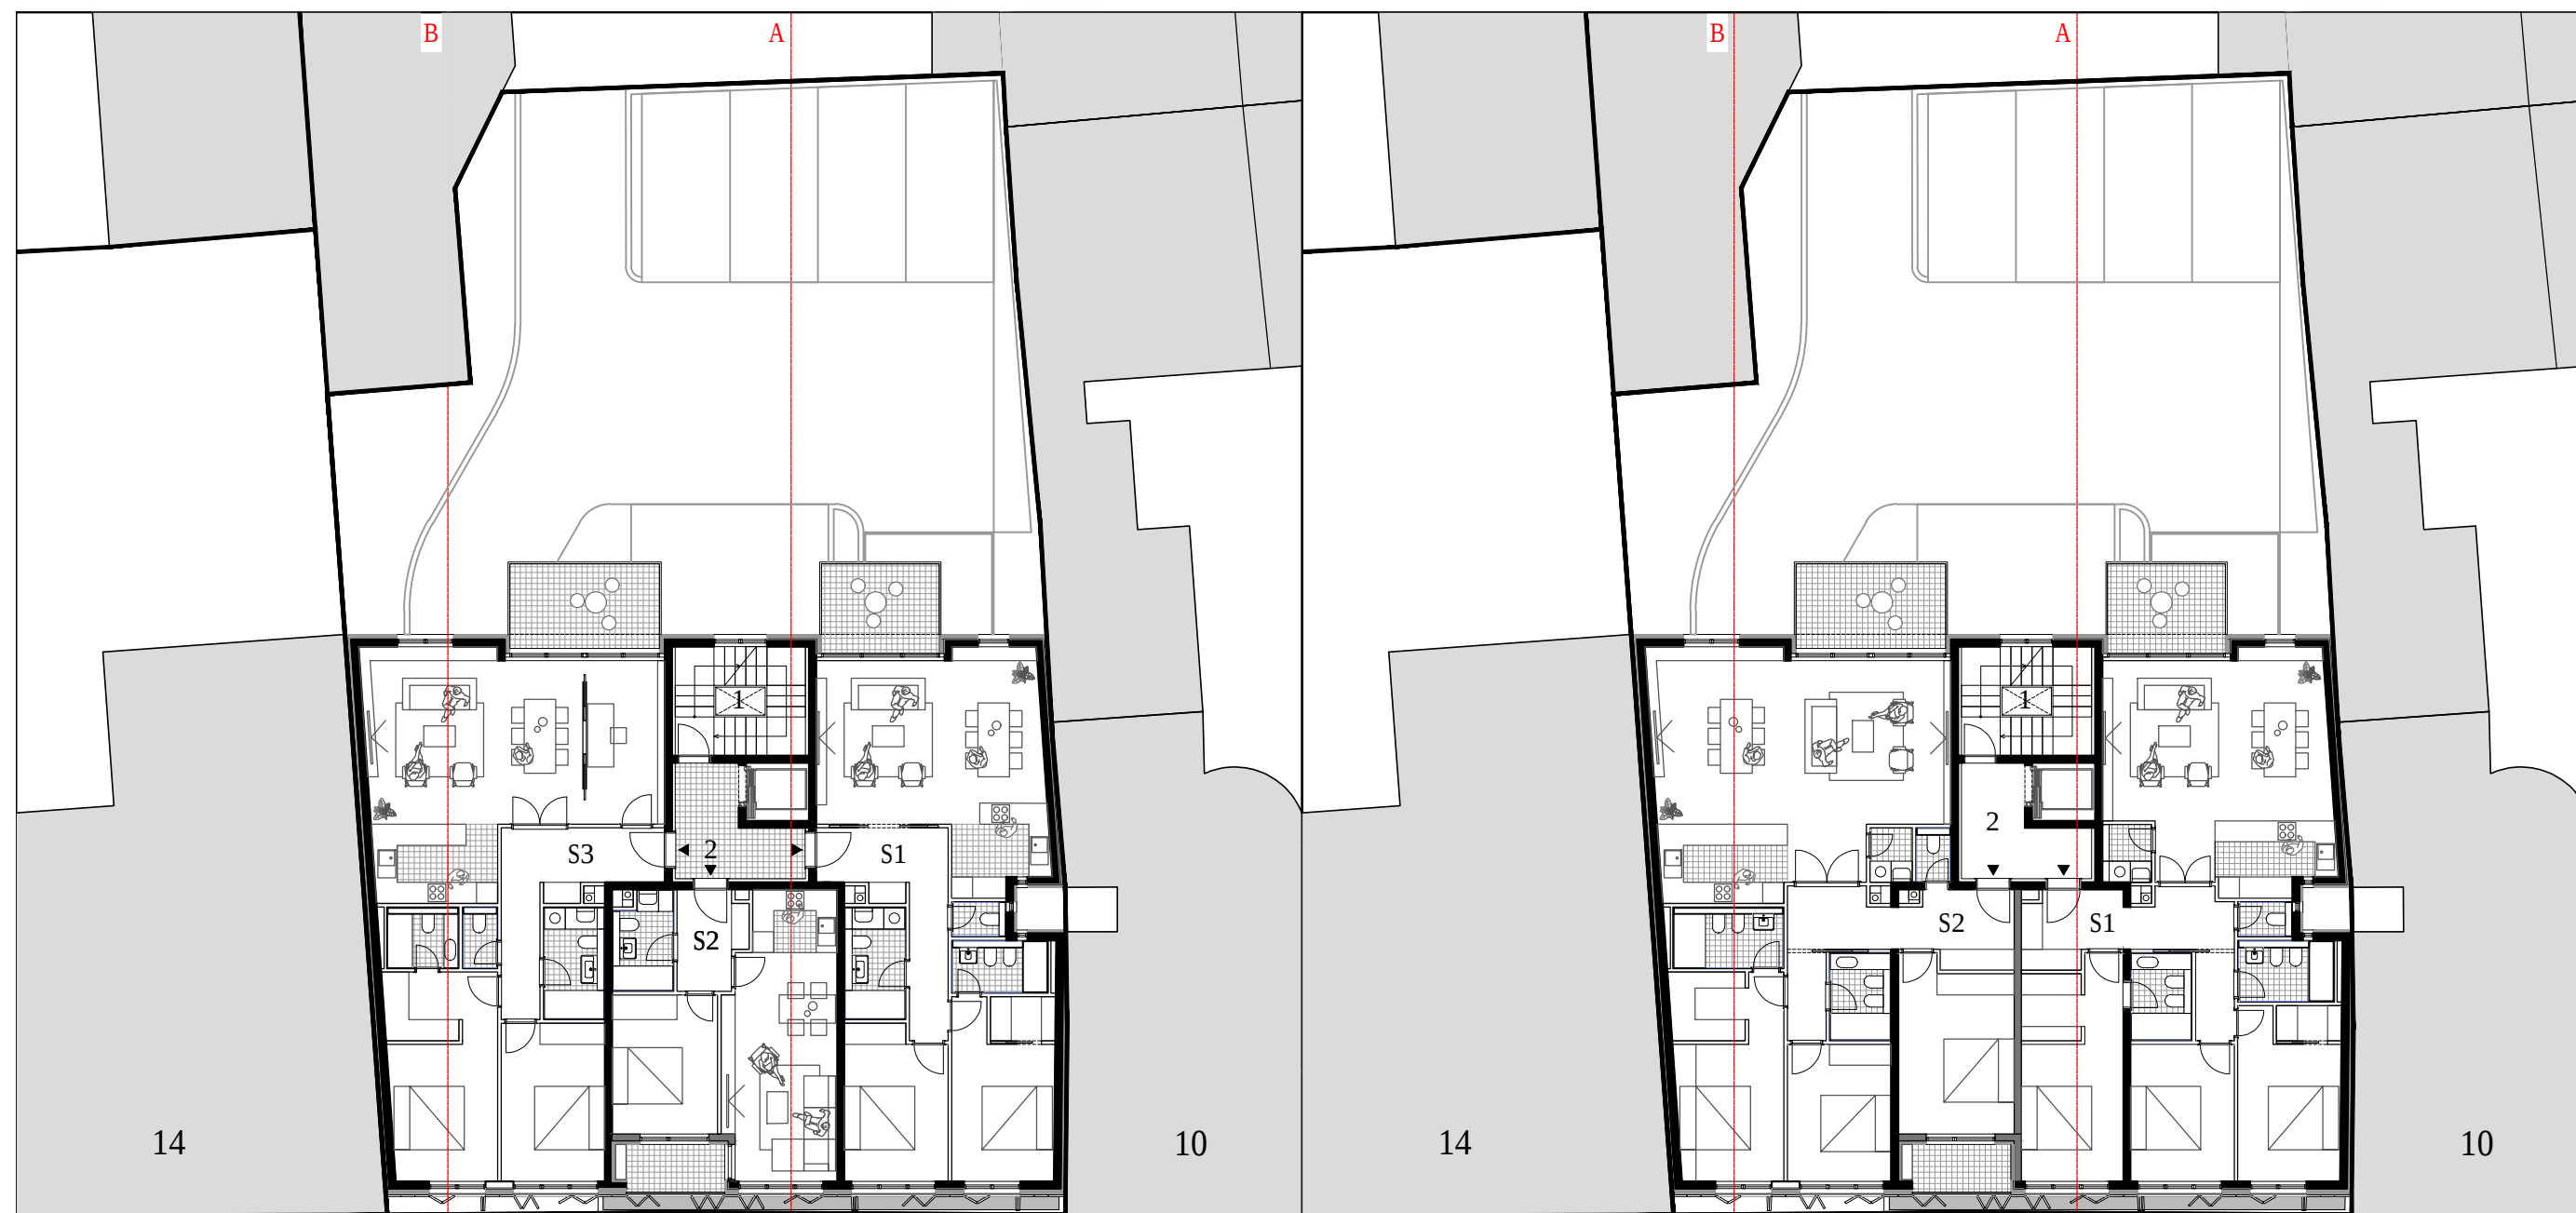


3/4 kat 1:200 3.10.




3/4 kat var.02 1:200 3.11.



Uv. kat 1:200 3.12.

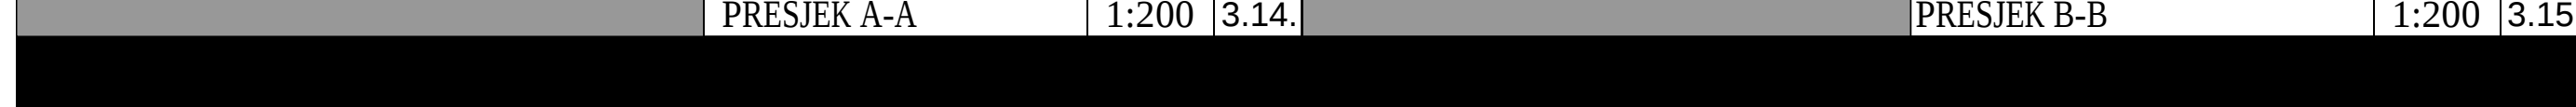

Uv. kat var.02 1:200 3.13.

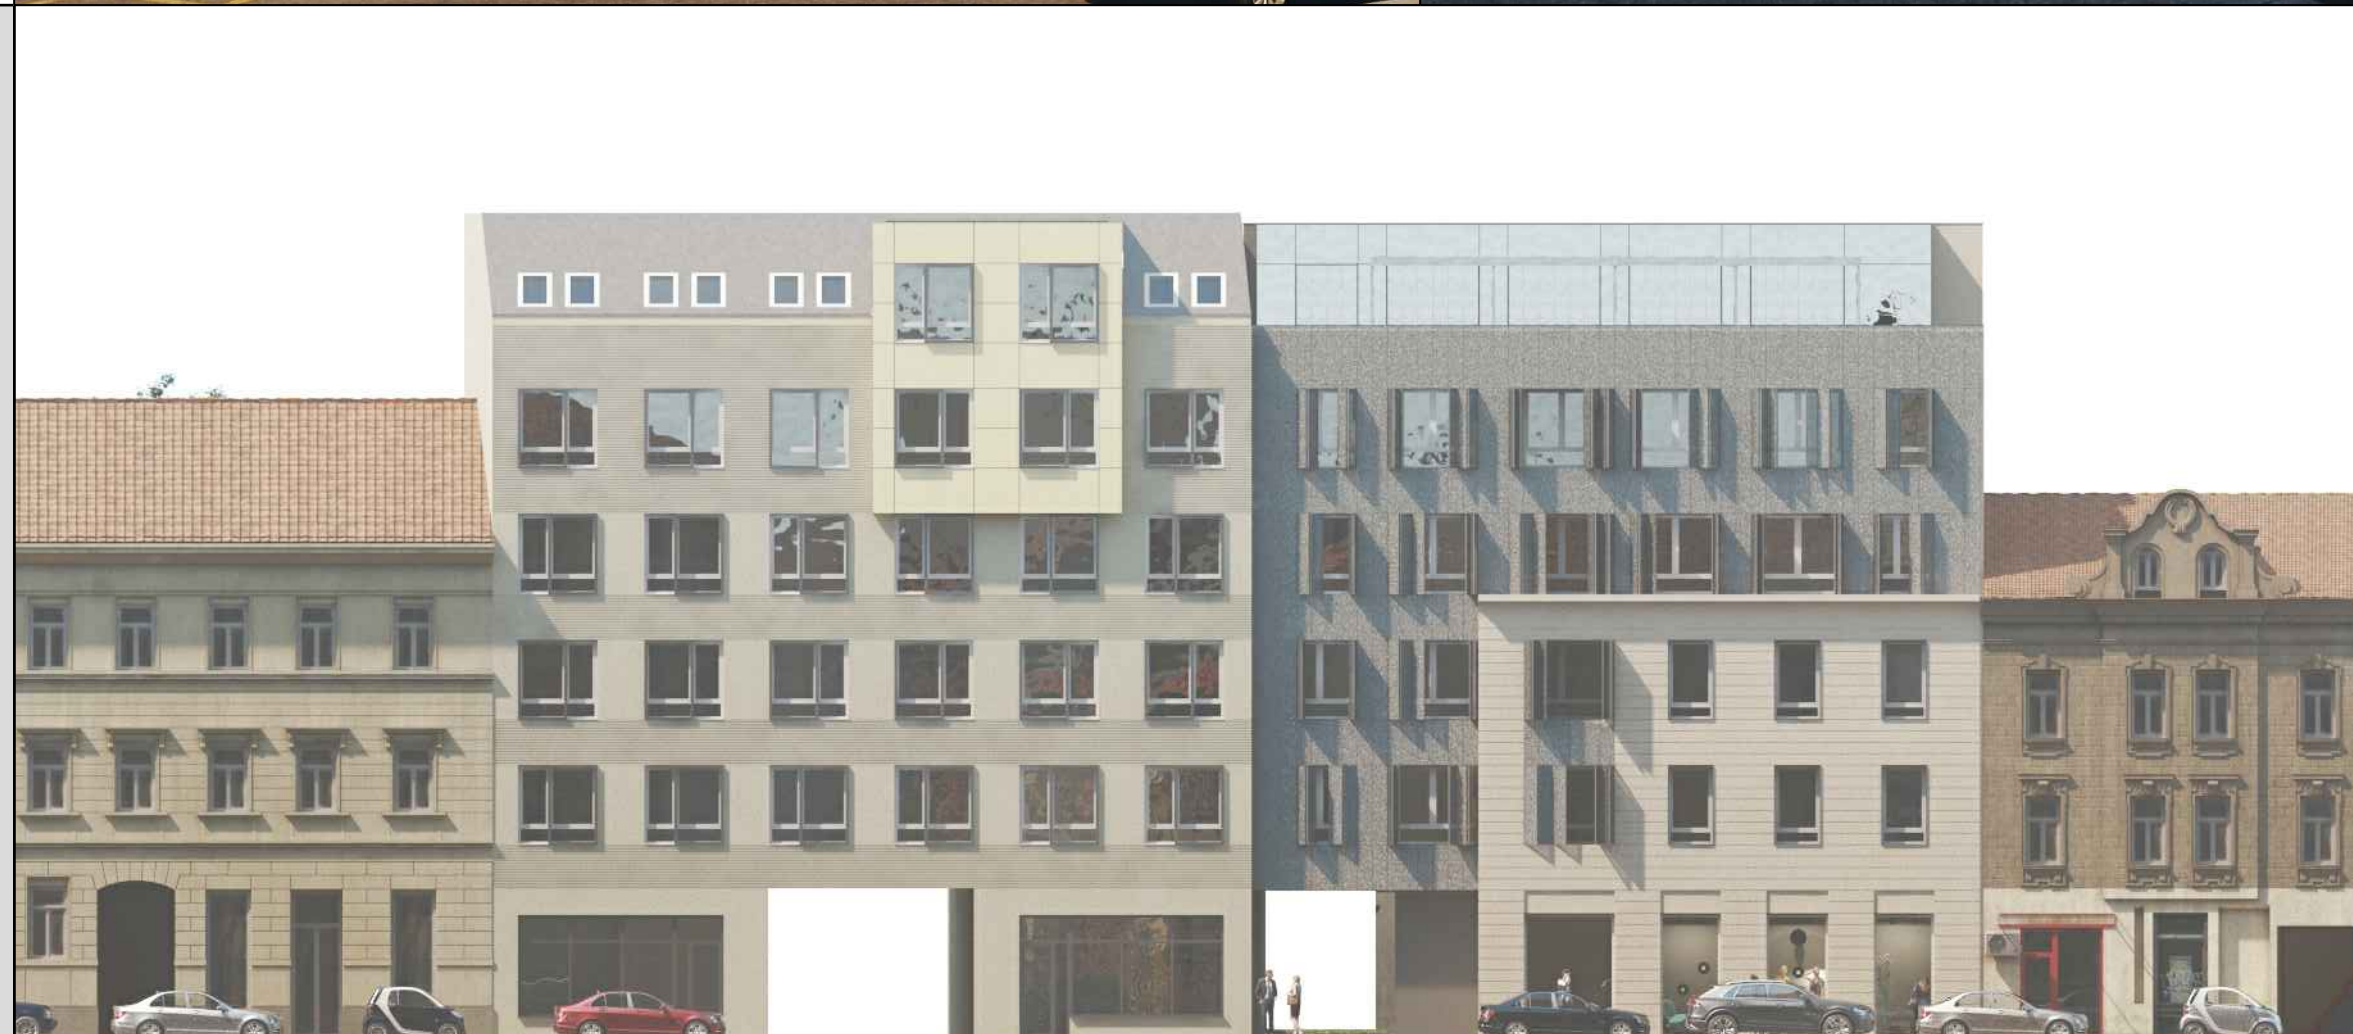

ISTOČNO PROČELJE 1:200



ZAPADNO PROČELJE 1:200

