



PRIZEMLJE, DETALJ ULAZA



FLEKSIBILNOST FUNKCIJE I TLOCRTA




PERSPEKTIVNI PRIKAZ, TKALČIĆEVA ULICA, JZ




PERSPEKTIVNI PRIKAZ, TKALČIĆEVA ULICA, SZ


PRIZEMLJE 1:200
P

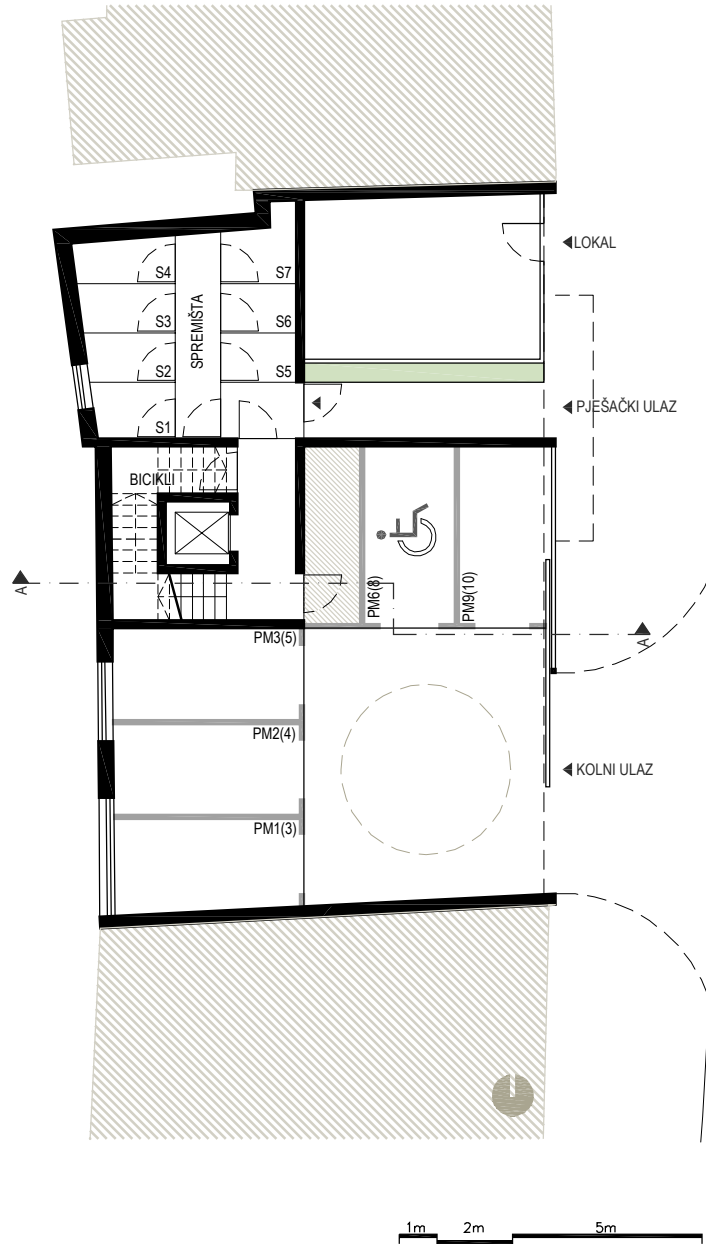


1. KAT (var. A - apartmani) 1:200
P+1

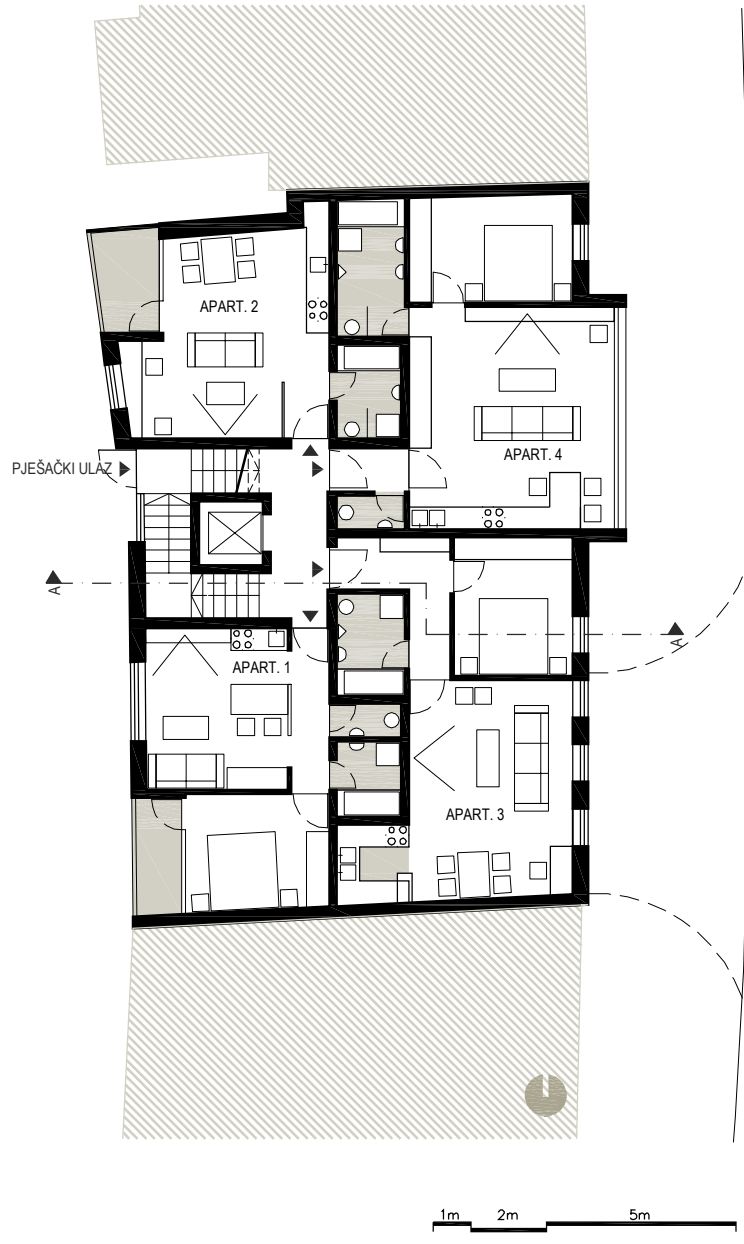


1. KAT (var. B - uredi) 1:200
P+1

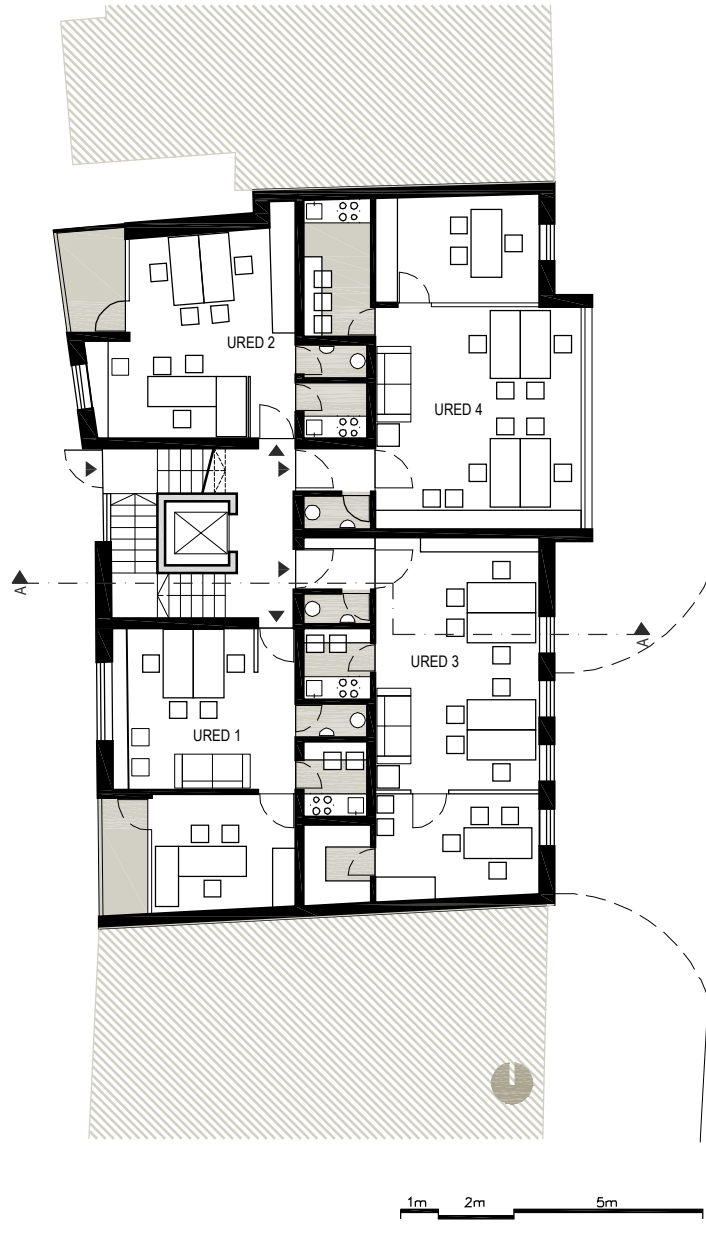


2,3,4. KAT (var. A) 1:200
P+2,3,4

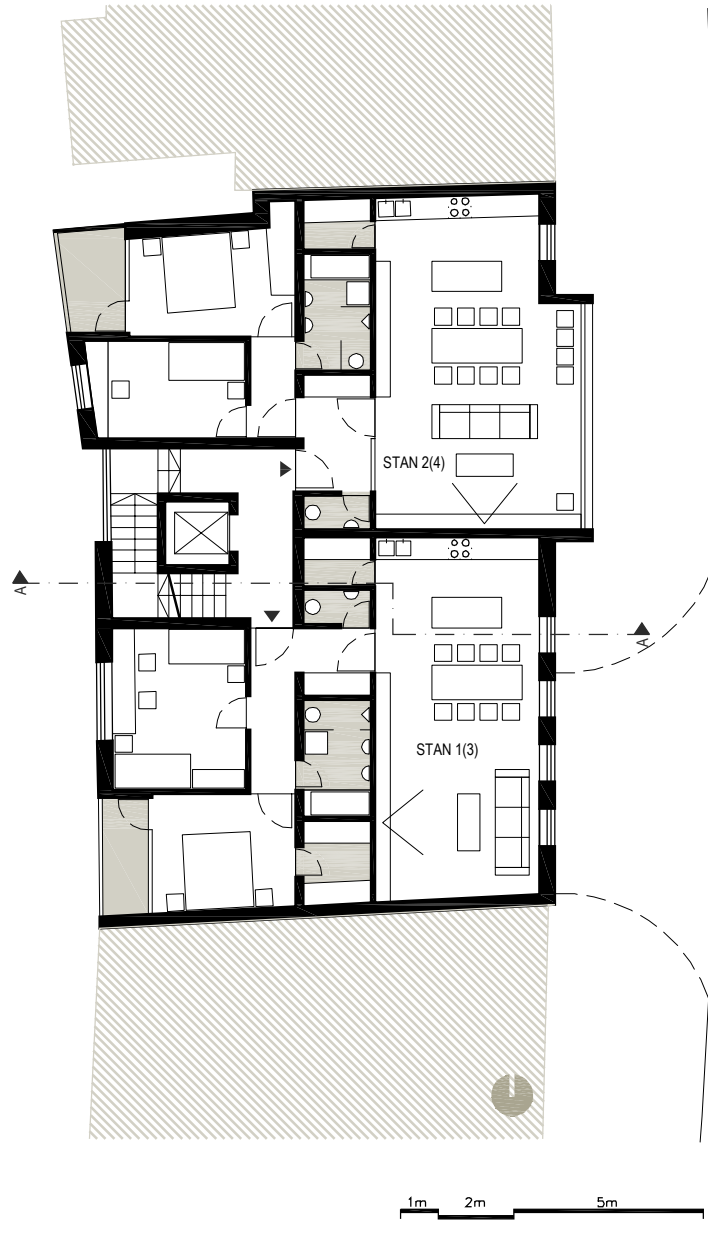


2,3,4. KAT (var. B) 1:200
P+2,3,4

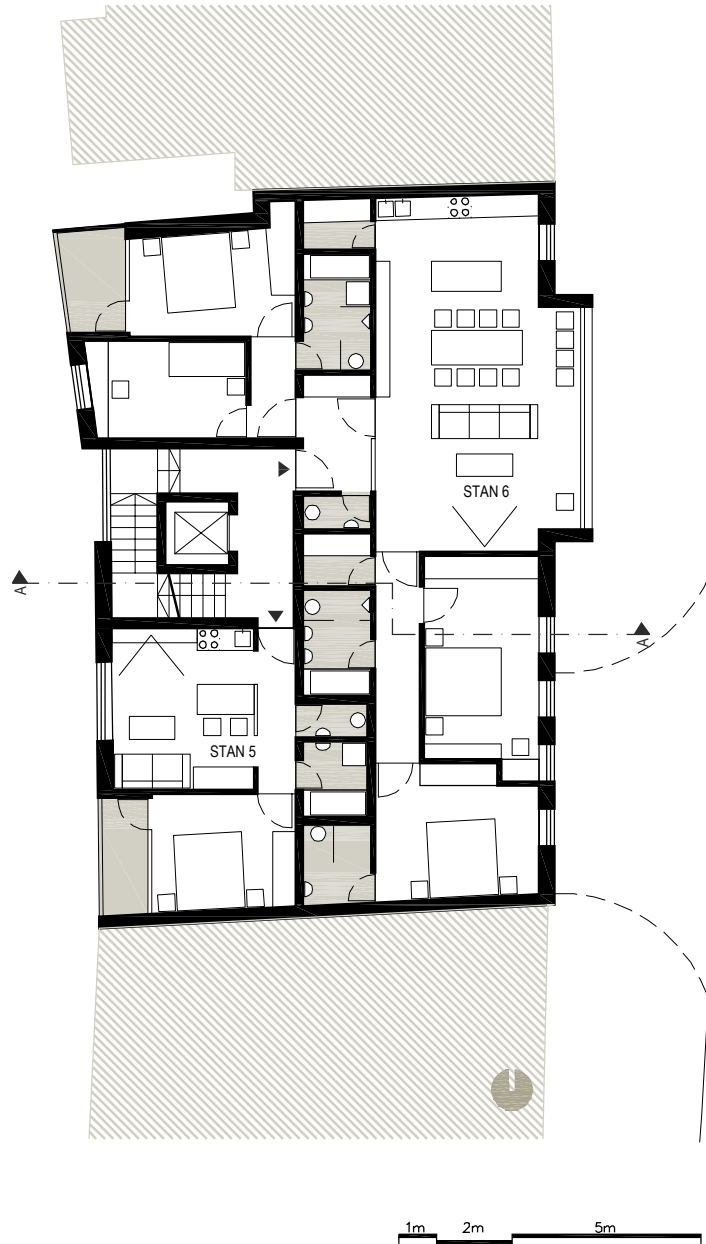

5. KAT, PENTHOUSE 1:200
P+5

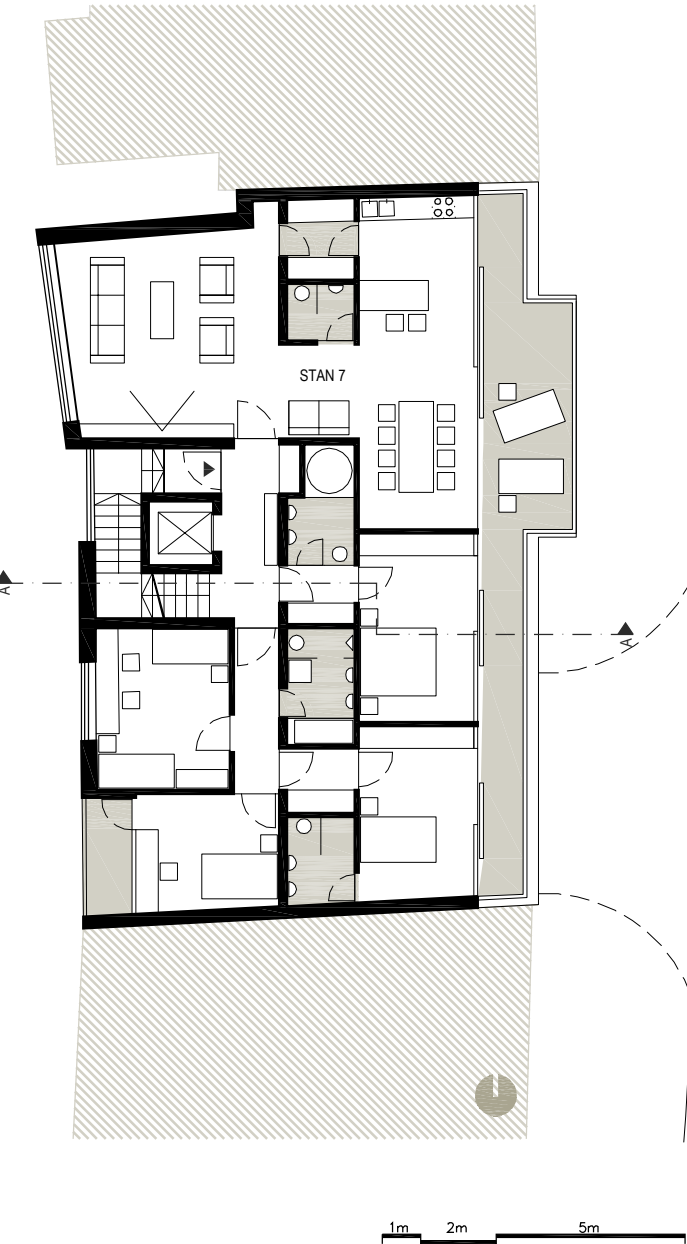

6. KAT, TERASA 1:200
P+6

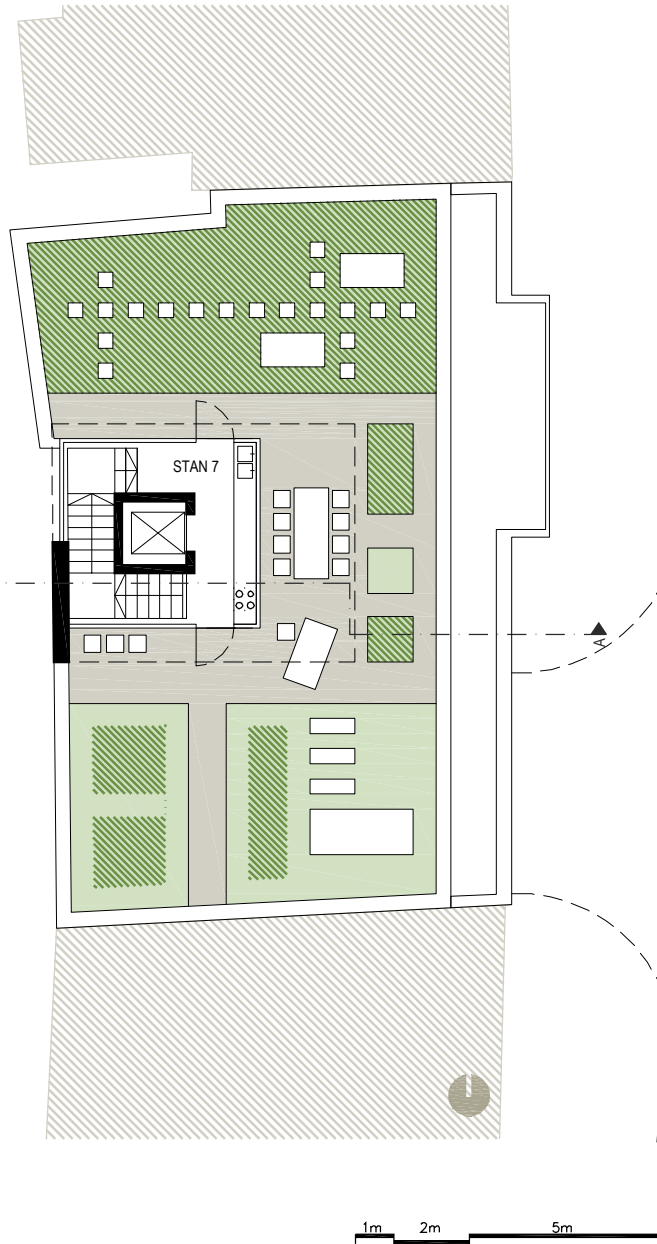


SITUACIJA
1:1000




SITUACIJA 1:500

- ▲ kolni prilaz
- ▲ pješač ki prilaz
- ▲ ulaz u lokal (pješač ki)

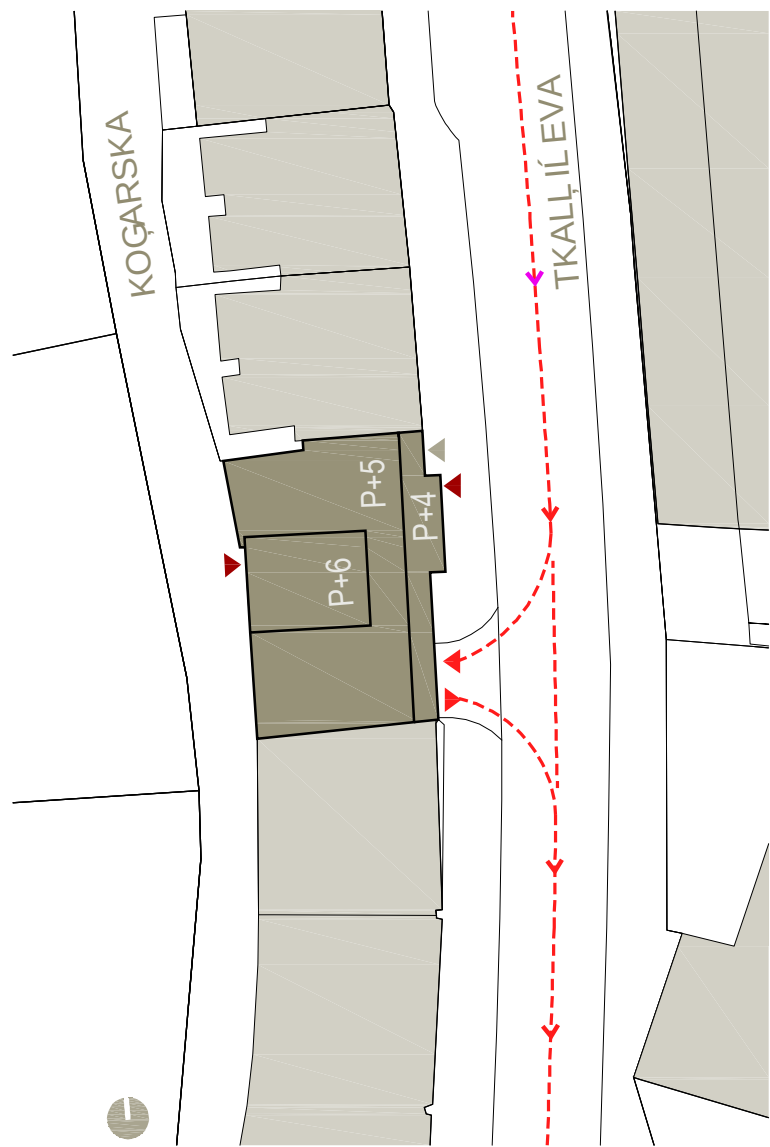

PRESJEK AA

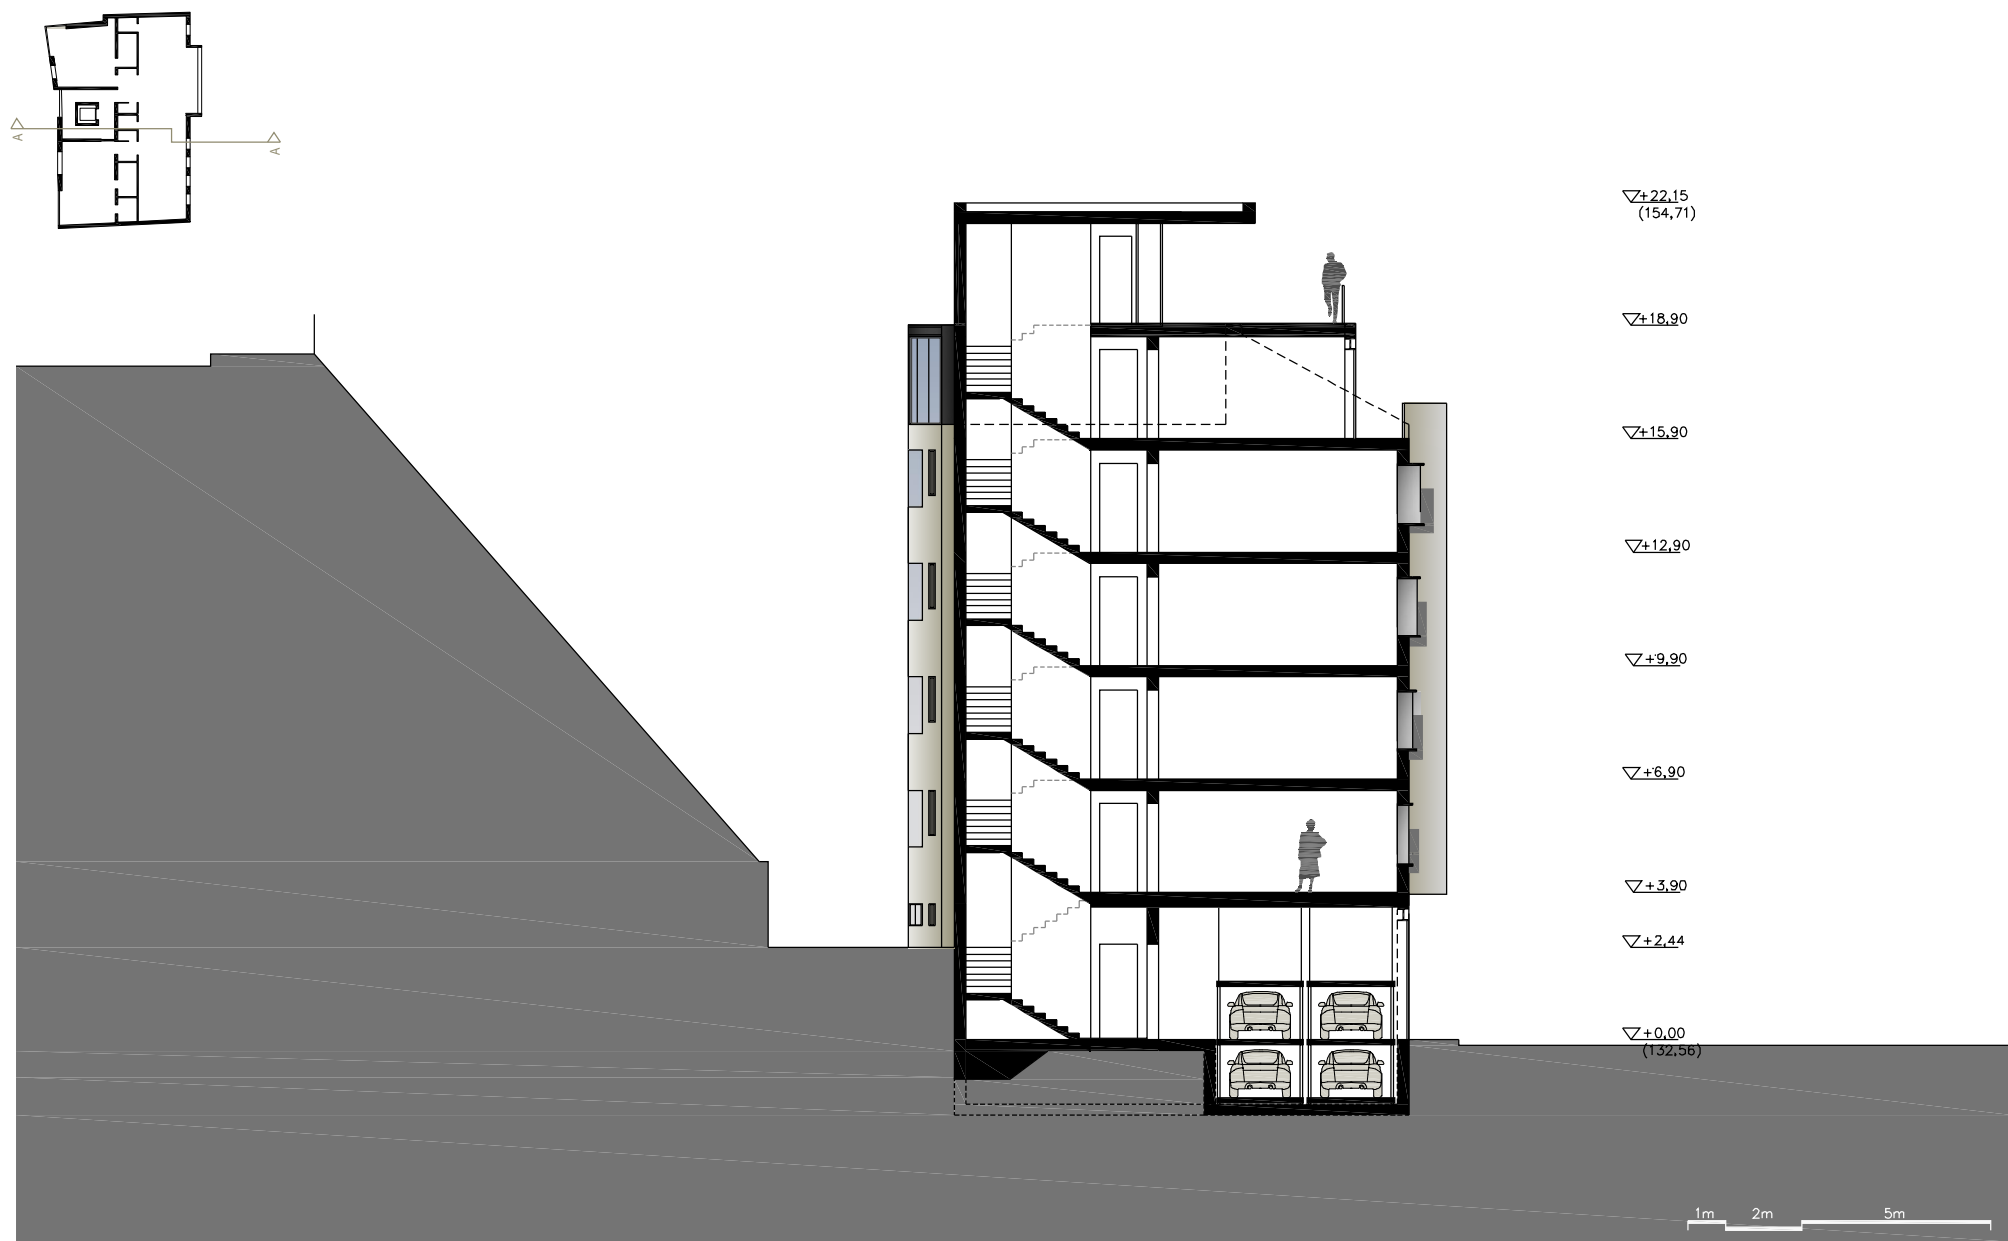

PROSTORNI PRIKAZI DAN/NOĆ



PROČELJE ISTOK - TKALČEVA



PROČELJE ZAPAD - KOŽARSKA

